

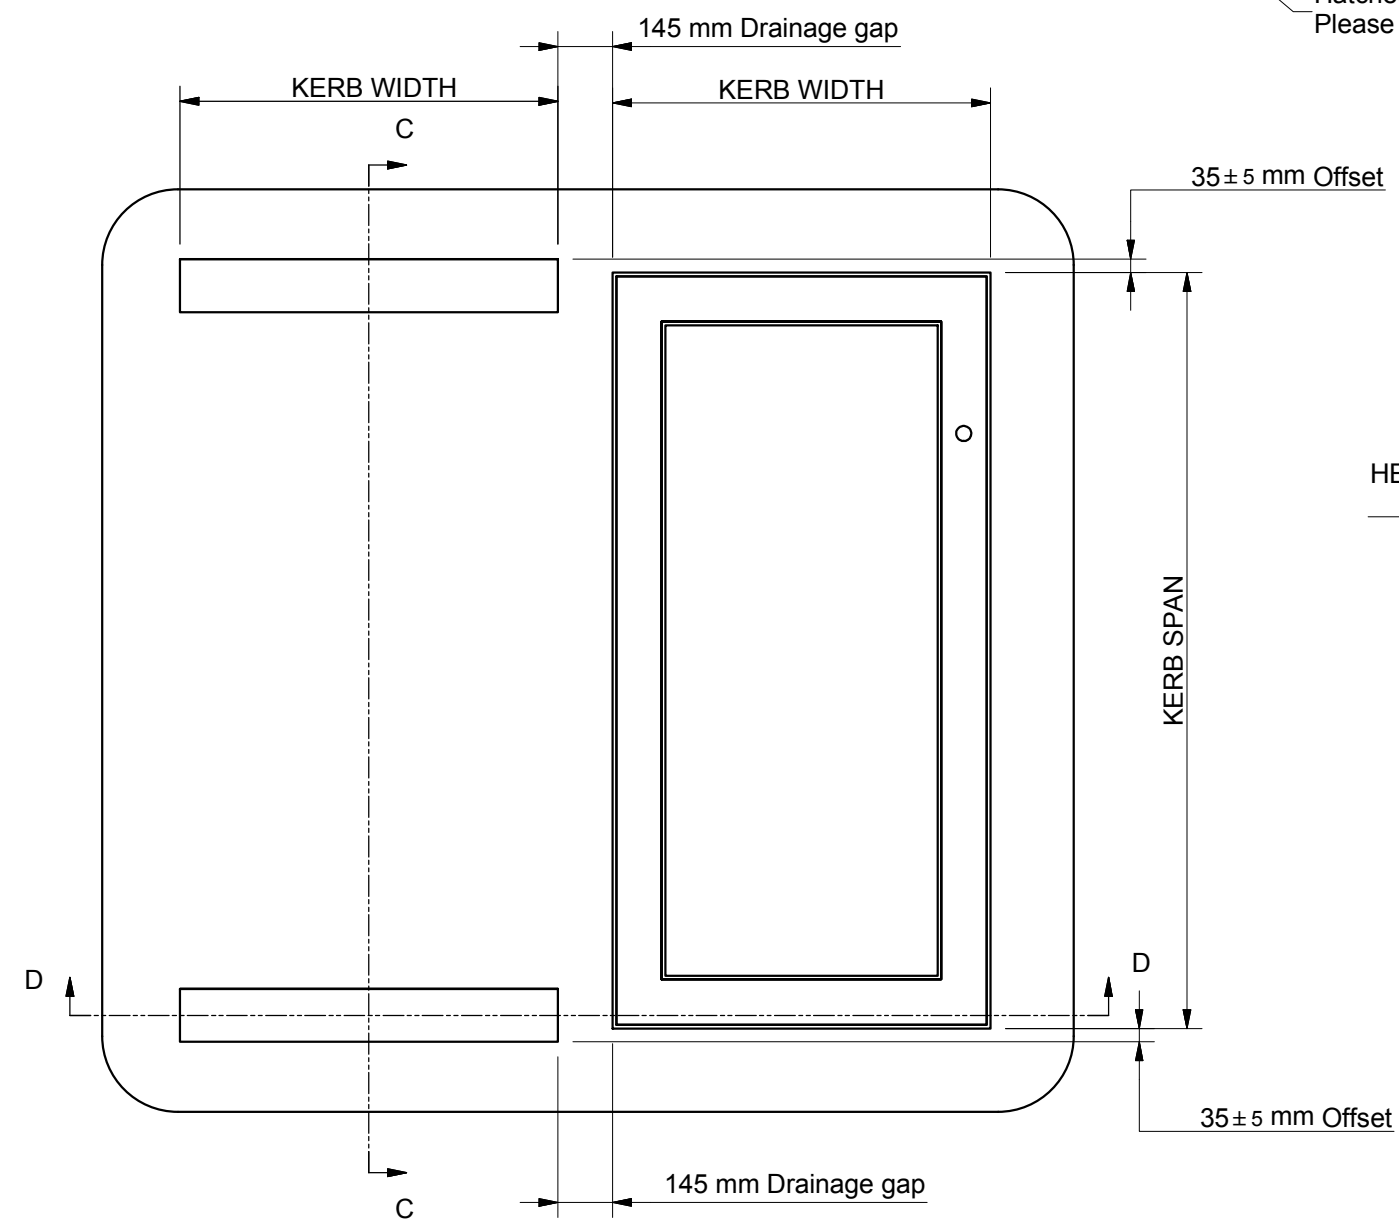


Section C-C (Scale 1:10)
View along fall through extension supports

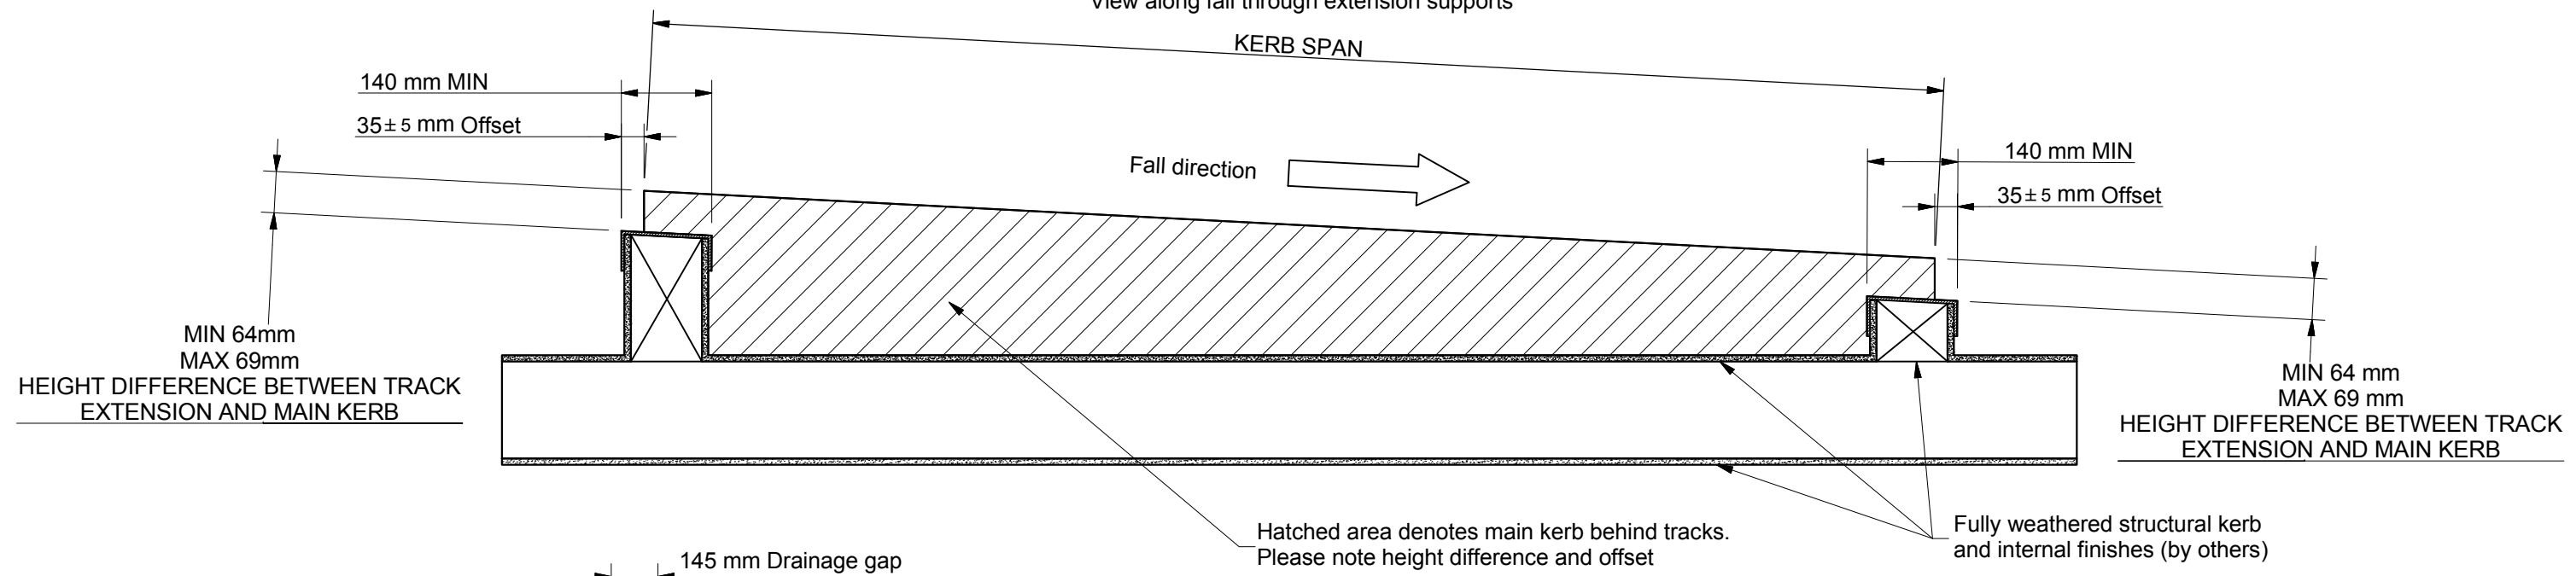

MIN 64mm
MAX 69mm
HEIGHT DIFFERENCE BETWEEN TRACK
EXTENSION AND MAIN KERB

Section D-D (Scale 1 : 20)
Height difference

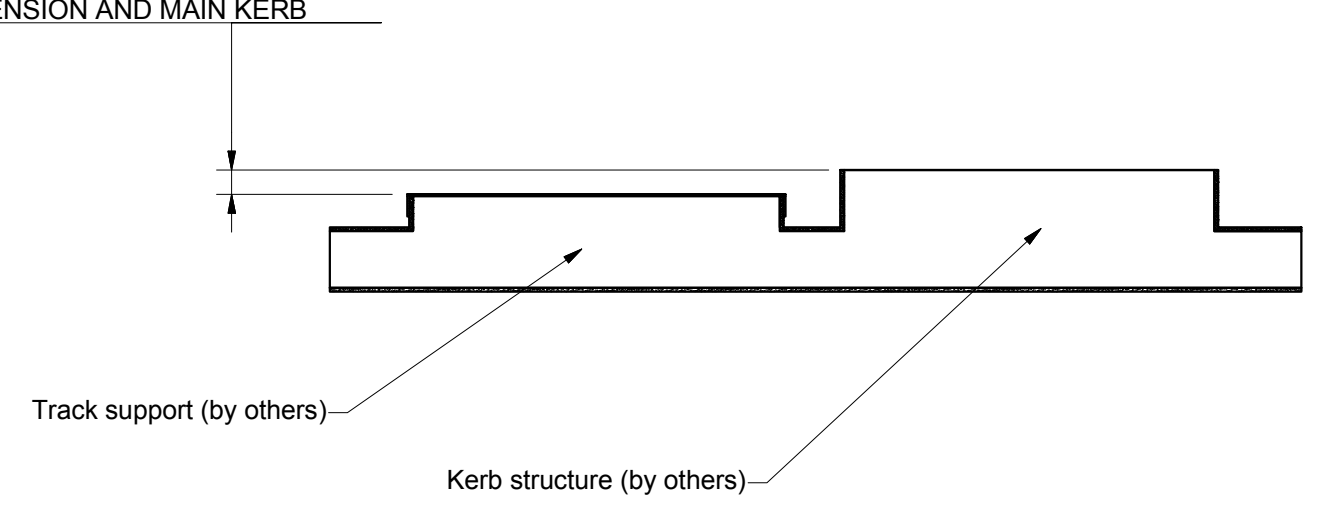

Rev	Revision Description	Drawn/Date
B	Track extension length reduced.	JWL 29.07.15
A	Emphasised kerb track height difference	JamesB 26.08.14

Product: 602 - GV Standard Sliding Over Roof		Checked By: GH
Description: Kerb Detail		
Materials: N/A	Drawn By: JWL	Check Date: 29.07.15
Finish: N/A	Drawn Date: 29.07.15	
Weight: N/A	Quantity: N/A	
Scale: 1:20 1:10	Drawing No: 602-ASS-403	