

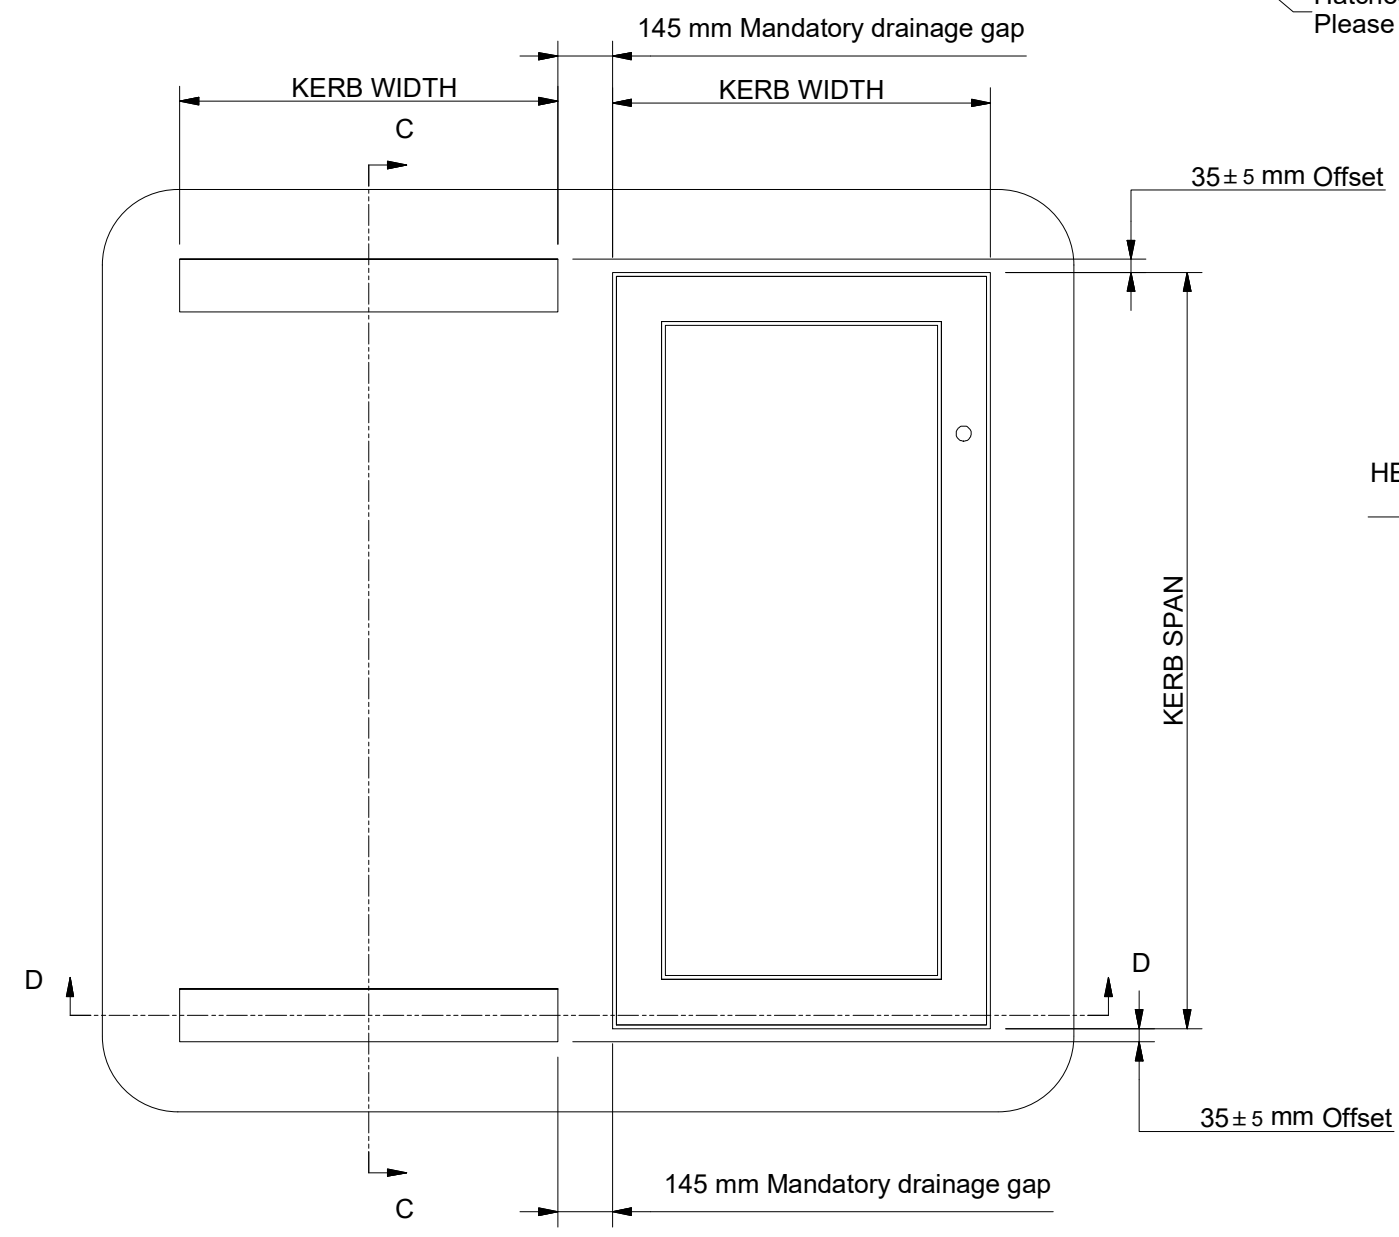


Section C-C (Scale 1:10)
View along fall through extension supports

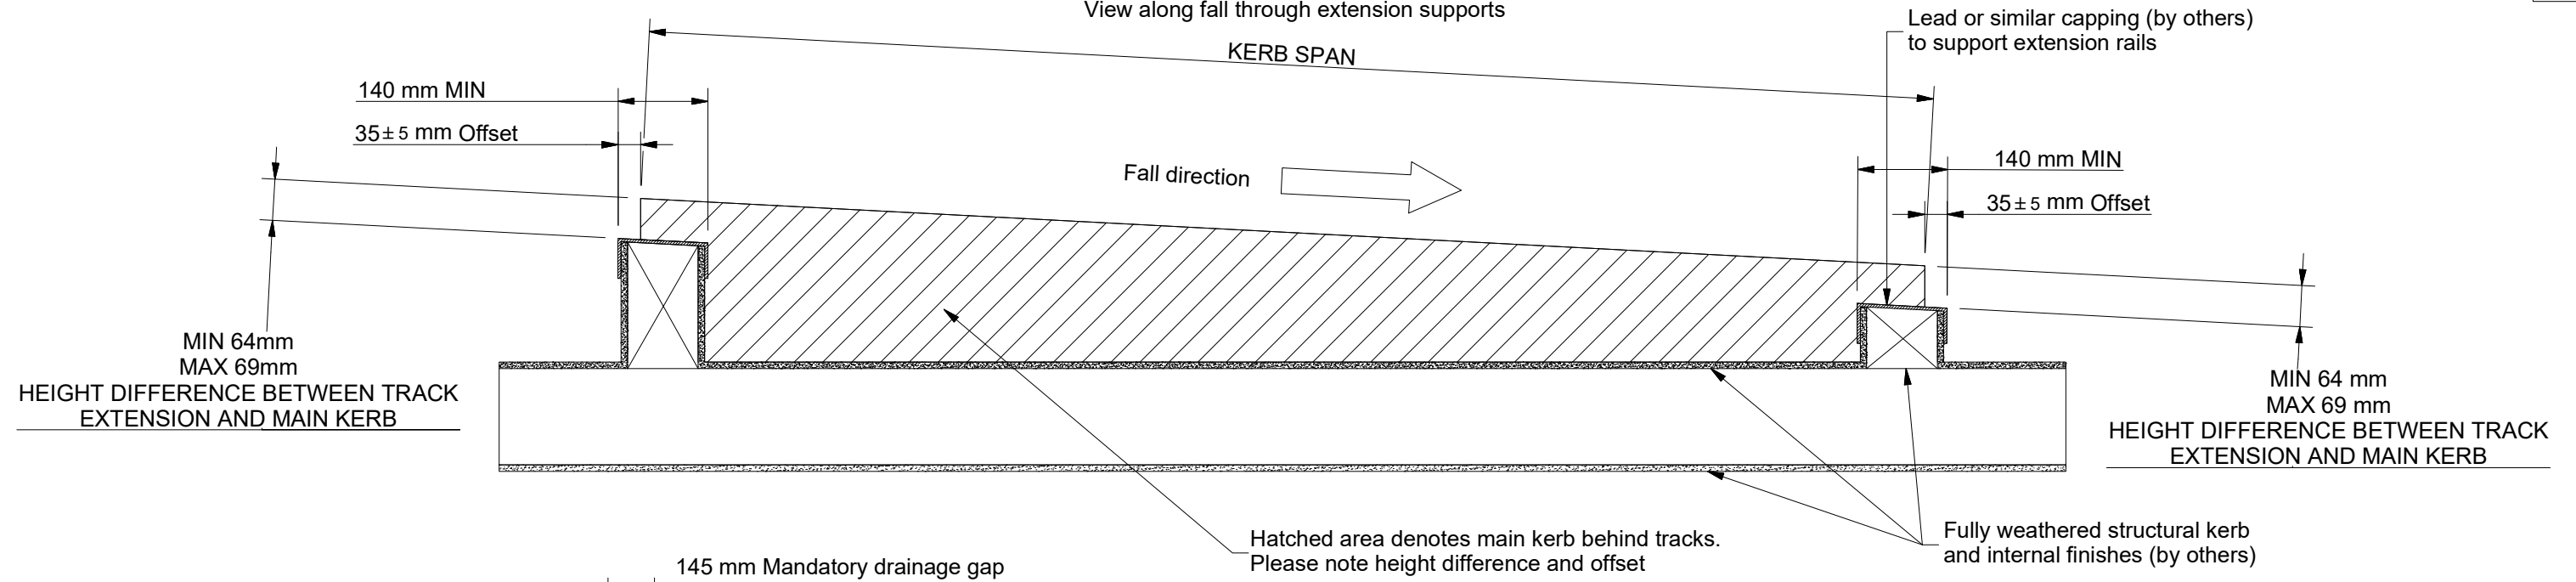

MIN 64mm
MAX 69mm
HEIGHT DIFFERENCE BETWEEN TRACK
EXTENSION AND MAIN KERB

Section D-D (Scale 1 : 20)
Height difference

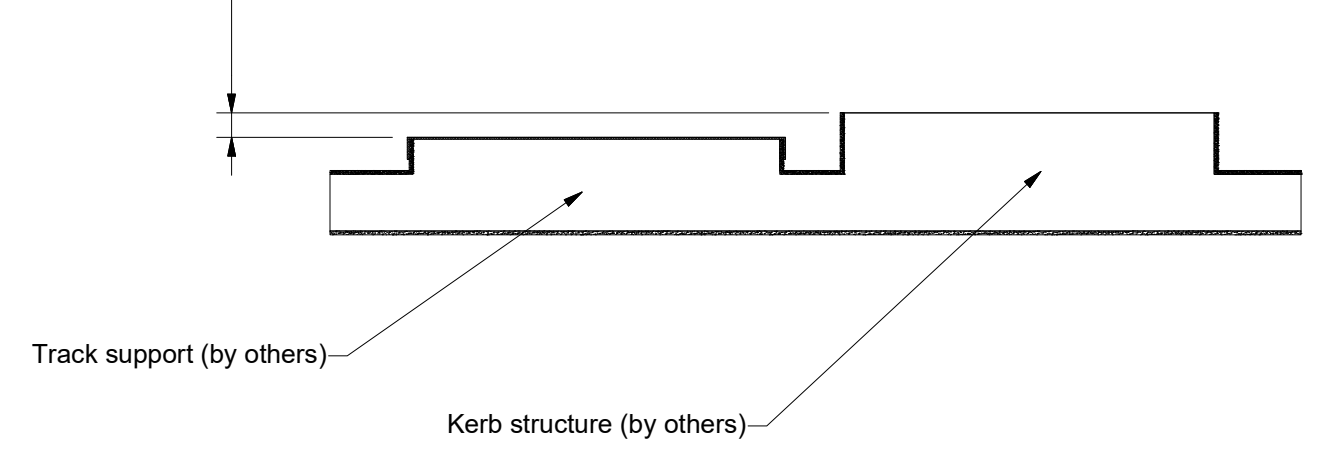

Rev	Revision Description	Drawn/ Date
D	Lead capping note added	JSL 10 Sep 2020
C	Added the word Mandatory on 145mm drainage gap	HTT 1 Jun 2020

Product: 602 - GV Standard Sliding Over Roof		Checked By: HL
Description: Kerb Detail		
Materials: N/A	Drawn By: JWJ	Check Date: 10 Sep 2020
Finish: N/A	Drawn Date: 29.07.15	
Weight: N/A	Drawing No: 602-ASS-403	
Quantity: N/A		
Scale: 1:20 1:10		