



Integrated VisionVents can be glazed into a range of configurations. Details on this page are generic please contact Glazing Vision to discuss your requirements.


Section through wall abutment
(Scale 1 : 2)

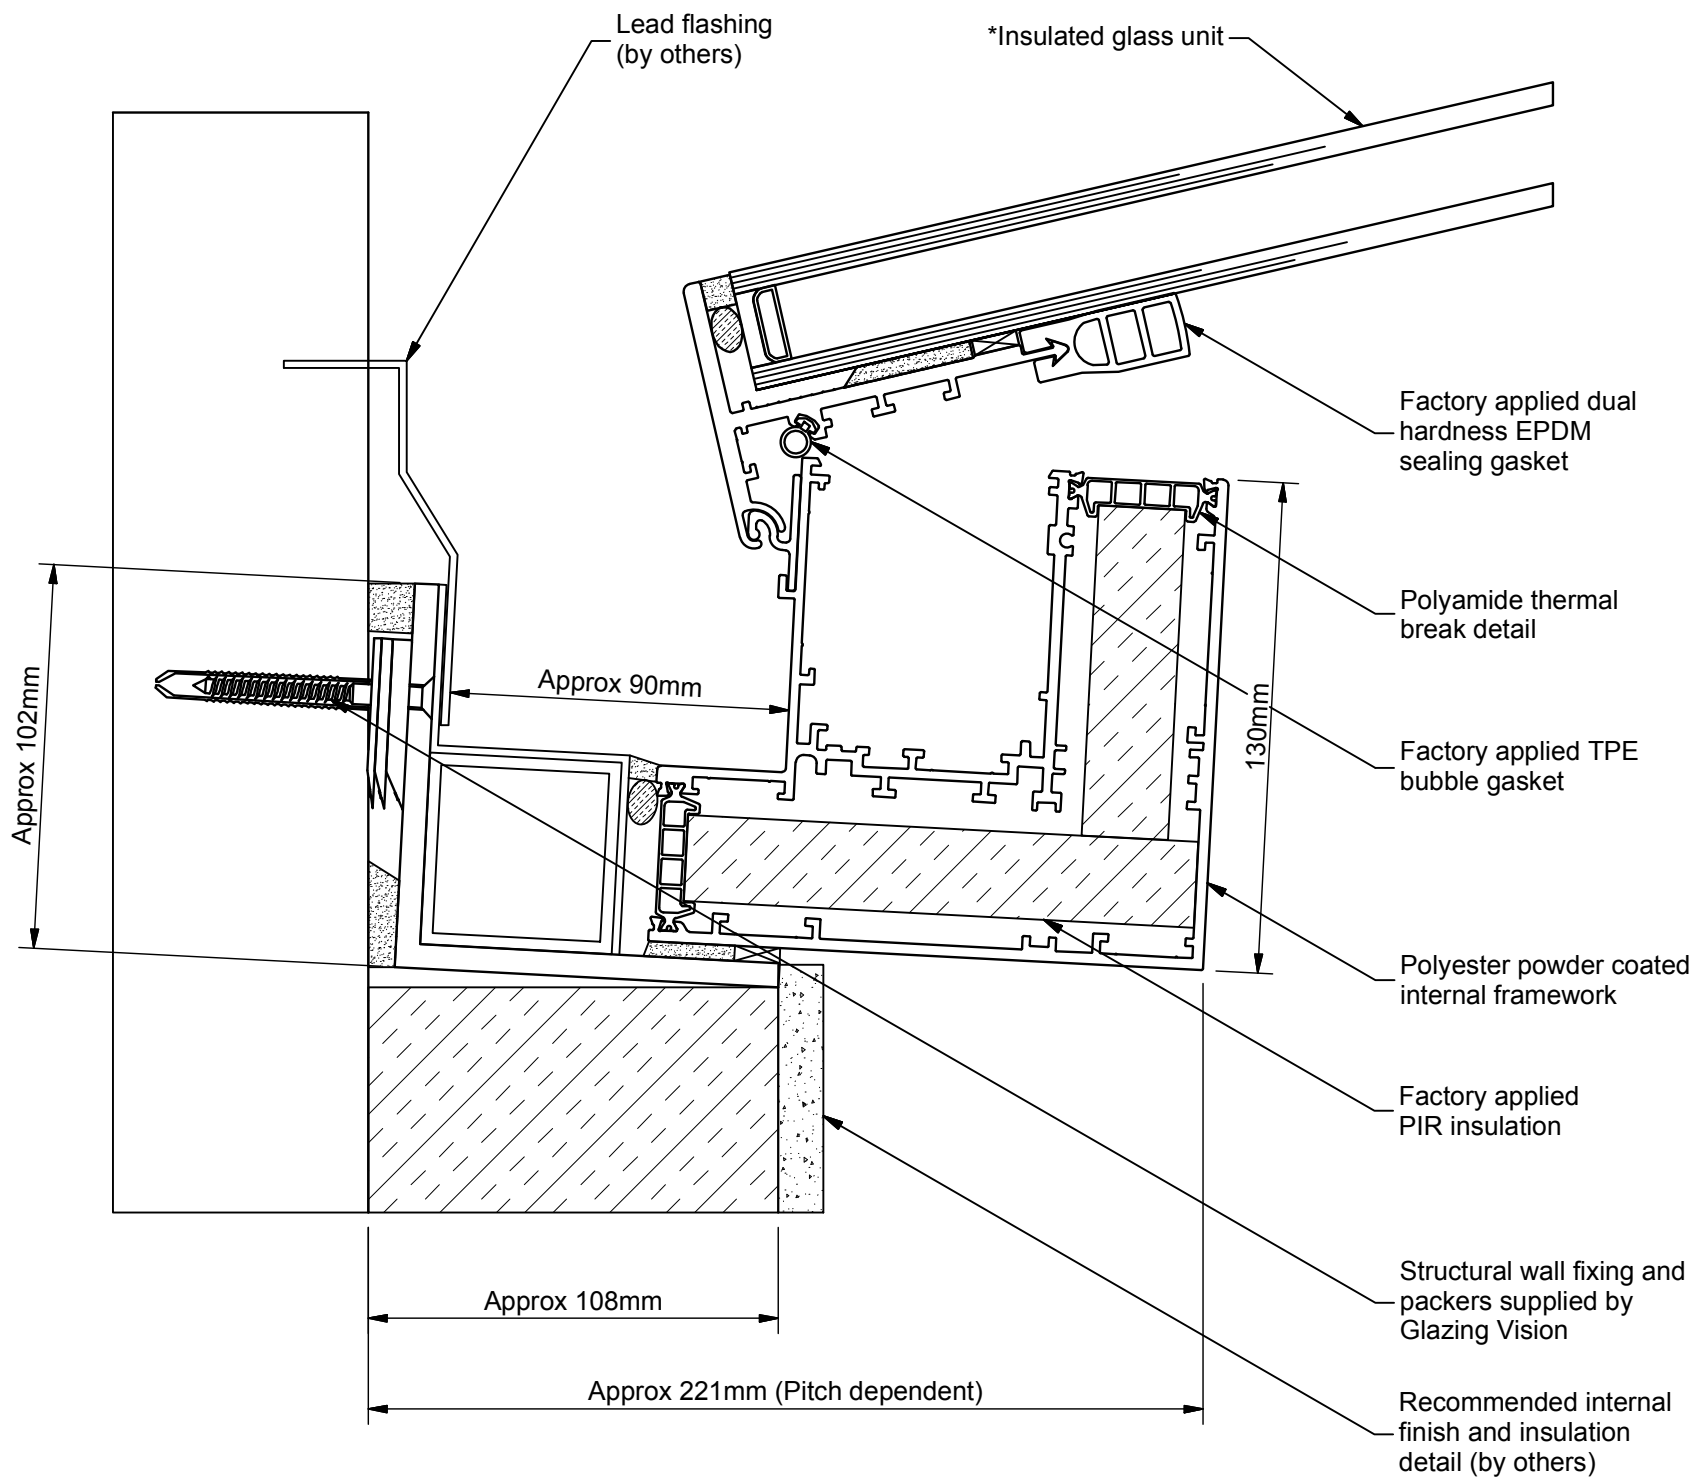

Section through overall span
(Scale 1 : 10)

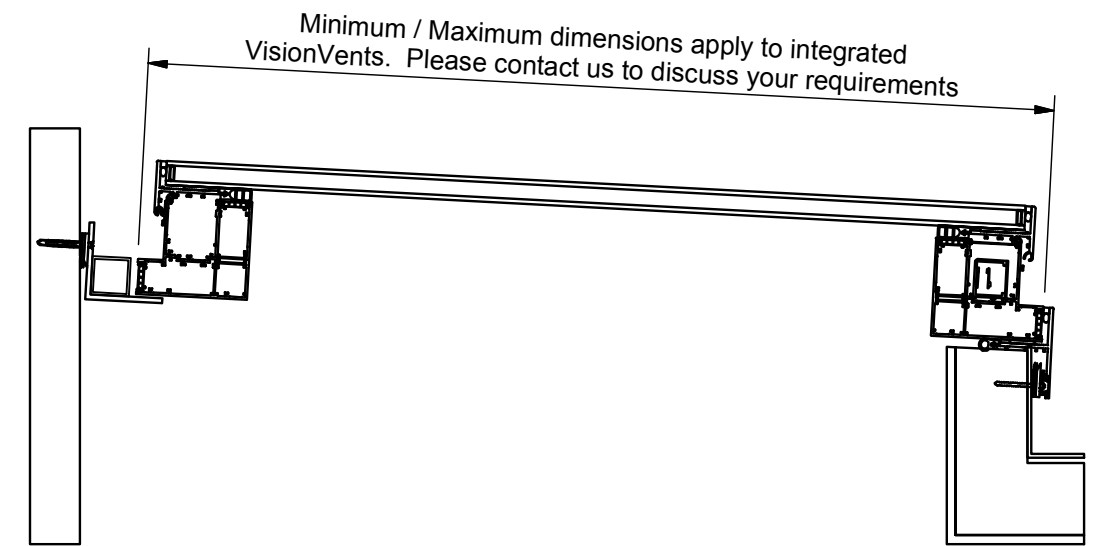

Stand alone unit depicted. Product available as part of a multi-part unit offering large areas of glazing with openable sections. Various options available.

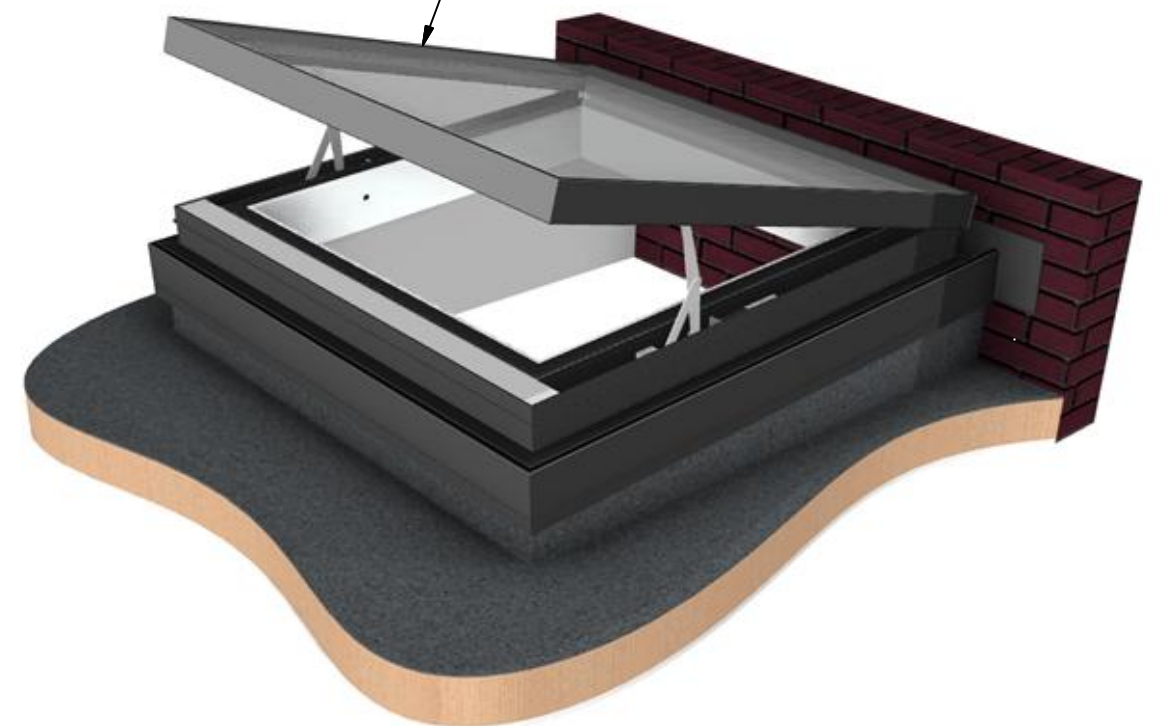

*Specification dependant on client options and glazing area
Design patented: GB2514119

<p>Saw Mills Road Diss Norfolk IP22 4RG</p> <p>Tel: +44 (0)333 8000 881 Fax: +44 (0)333 8000 882 Email: sales@glazingvision.co.uk Website: www.glazingvision.co.uk</p>	<p>IT IS GLAZING VISION'S POLICY TO CONTINUOUSLY DEVELOP AND IMPROVE OUR PRODUCTS. WE THEREFORE RESERVE THE RIGHT TO MODIFY OR CHANGE THE DETAIL DESIGN AT OUR DISCRETION AND WITHOUT PRIOR NOTICE. THIS DRAWING IS COPYRIGHT AND THE SOLE PROPERTY OF GLAZING VISION LTD. THE DESIGNS/INFORMATION IT CONTAINS ARE PRIVATE AND CONFIDENTIAL. IT MUST NOT BE COPIED, EXHIBITED OR COMMUNICATED TO THIRD PARTIES FOR ANY PURPOSE OTHER THAN THAT FOR WHICH IT WAS ISSUED WITHOUT THE WRITTEN PERMISSION OF GLAZING VISION LTD.</p>	<p>Third angle projection unless otherwise noted. Tolerances: Whole numbers = ±1mm One decimal place = ±0.5mm Two decimal places = ±0.2mm All angles 90±0.5 degrees unless specified IF IN DOUBT - ASK! DO NOT SCALE Supplier to deburr & remove sharp corners</p>	Rev	Revision Description	Drawn/Date	Product: 401 - GV Standard VisionVent	Checked By:
			-	Initial release	JamesB 05.12.13	Description: VisionVent wall abutment detail	JWL
			A	Patent no. added	JSL 10.10.16	Materials: N/A Finish: Std=RAL 7015 / RAL 9010 Weight: N/A Quantity: N/A Scale: As above	Check Date: 10.10.16
						Drawn By: JamesB Drawn Date: 05.12.13 Drawing No: 401-ASS-411	