


**Section A-A ( Scale 1:5 @ A3 )**

(Across the fall)

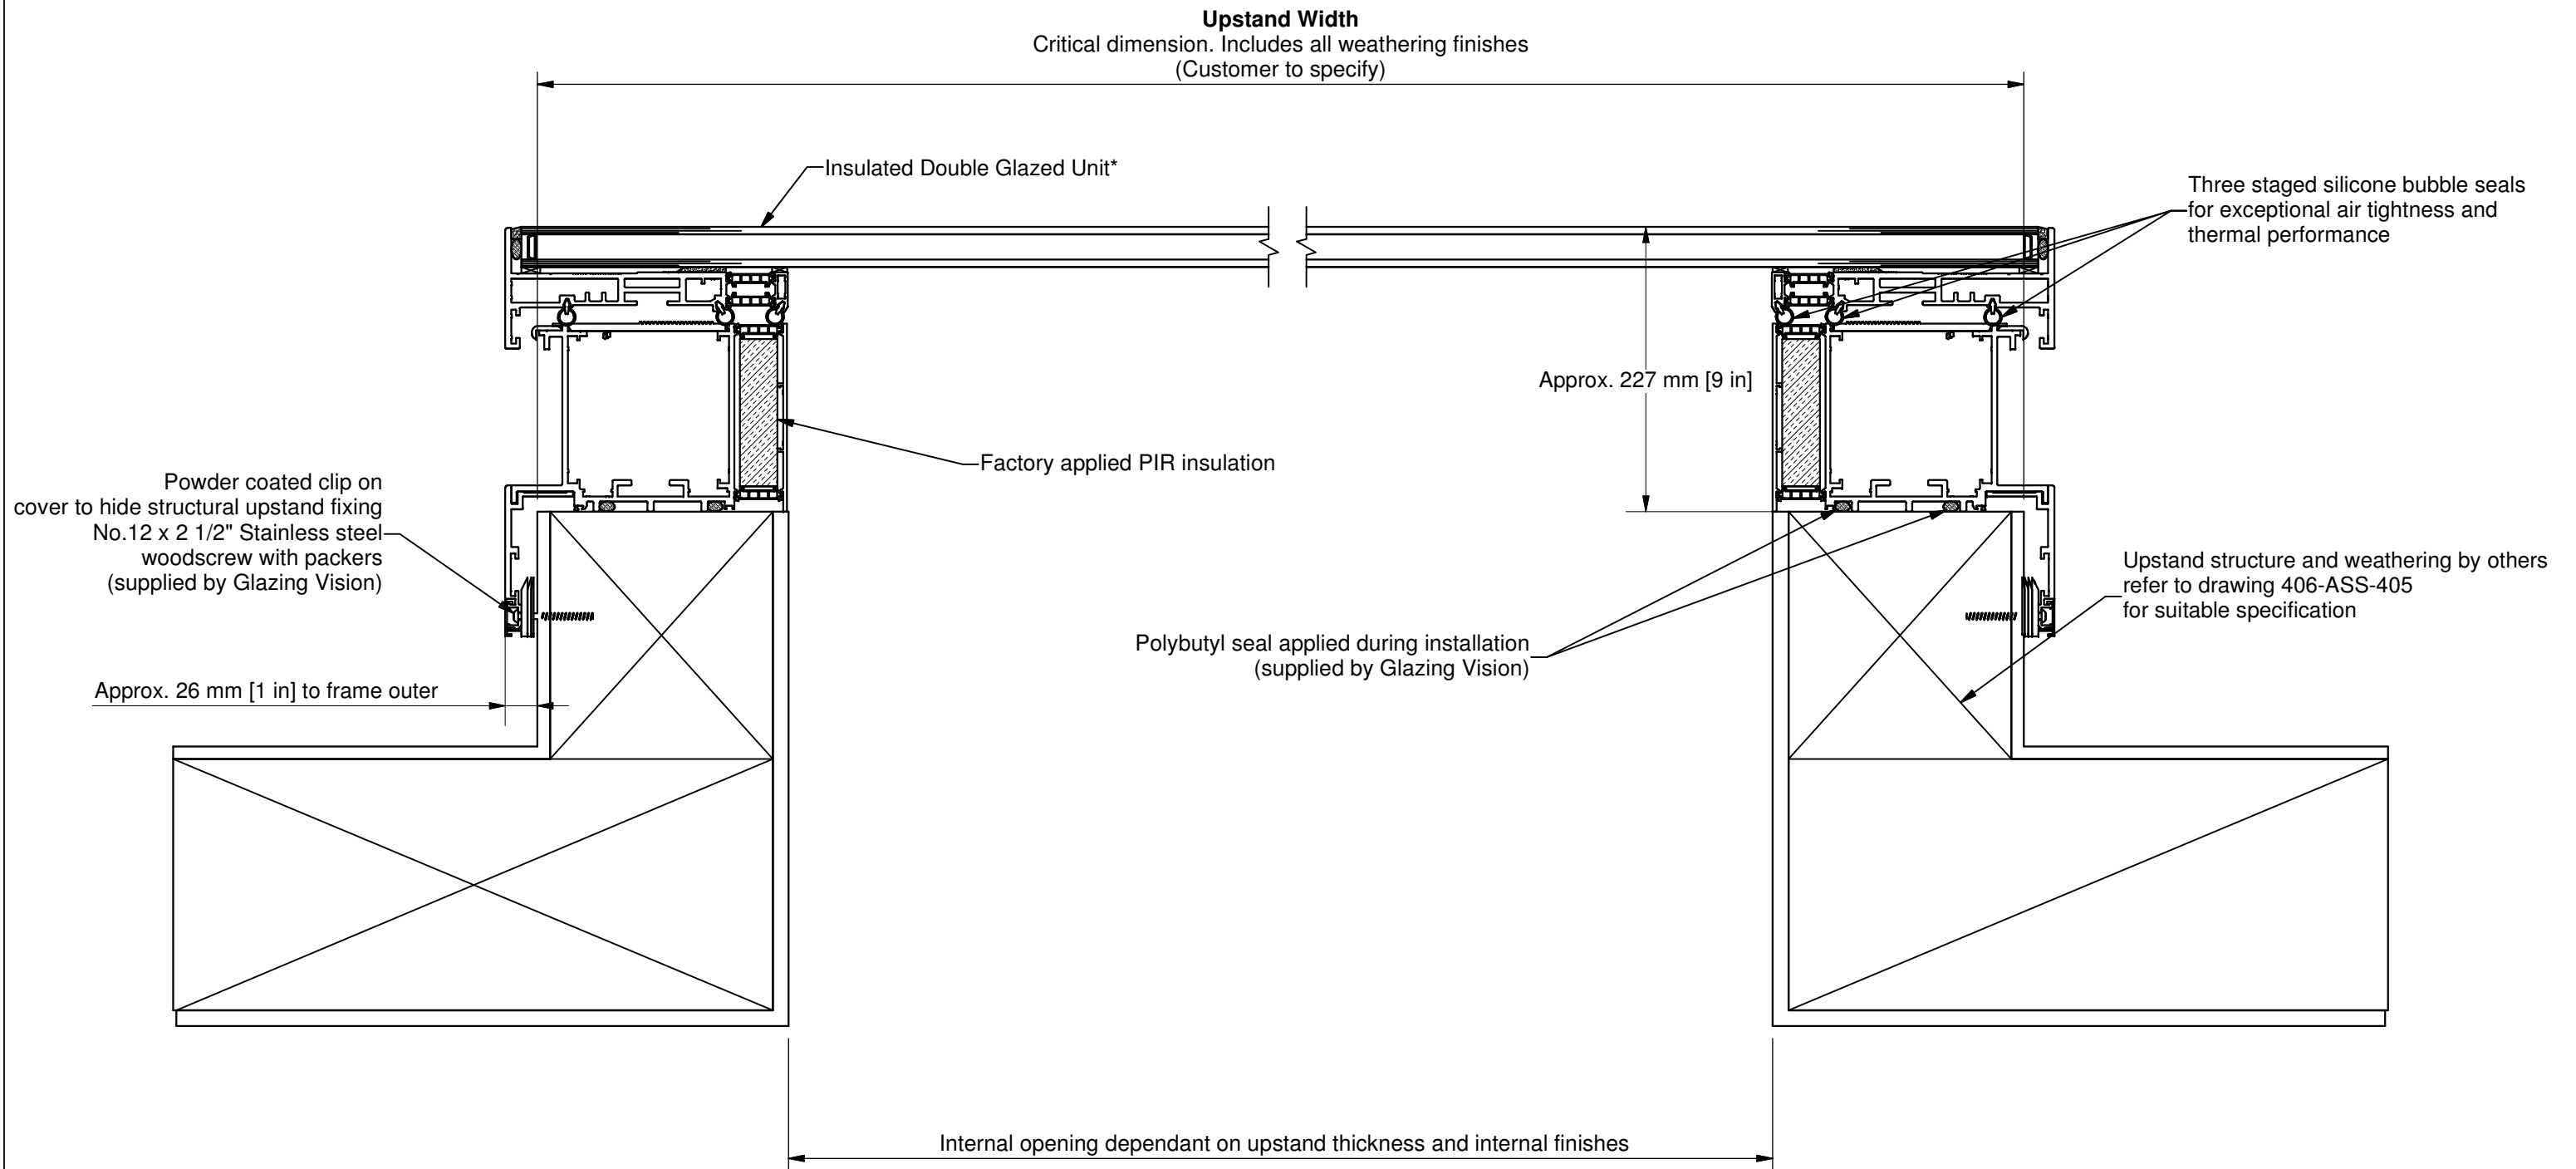

\*Glazing Composition Dependent on Required Sizes and Options.  
Triple Glazed Option Available on Some Sizes

Standard colour:  
RAL7015 Slate Grey outer  
RAL9010 Pure White inner

**GLAZINGVISION**

**UK Office**  
Sawmills Road  
Diss  
Norfolk  
IP22 4RG  
Tel: +44 (0)1379 658300  
Email: sales@glazingvision.co.uk  
Website: www.glazingvision.co.uk

**USA Office**  
201 Locust Street  
Hartford  
Connecticut  
06114  
Tel: +1 860 206 8111  
Email: sales@glazingvision.com  
Website: www.glazingvision.com

IT IS GLAZING VISION'S POLICY TO CONTINUOUSLY DEVELOP AND IMPROVE OUR PRODUCTS. WE THEREFORE RESERVE THE RIGHT TO MODIFY OR CHANGE THE DETAIL DESIGN AT OUR DISCRETION AND WITHOUT PRIOR NOTICE. THIS DRAWING IS COPYRIGHT AND THE SOLE PROPERTY OF GLAZING VISION LTD. THE DESIGNS/INFORMATION IT CONTAINS ARE PRIVATE AND CONFIDENTIAL. IT MUST NOT BE COPIED, EXHIBITED OR COMMUNICATED TO THIRD PARTIES FOR ANY PURPOSE OTHER THAN THAT FOR WHICH IT WAS ISSUED WITHOUT THE WRITTEN PERMISSION OF GLAZING VISION LTD.

Rev	Revision Description	Drawn/Date	Product: 406 GV Standard Skydoor	Checked By:
A	Drawing Border Revised	ALS 08/01/2019	Description: Section A-A (Across the fall)	ARH
-	Initial Release	JWL 12/02/2014	Materials: N/A Finish: N/A Weight: N/A Quantity: N/A Scale: Do Not Scale	Check Date: 09/01/2019
			Drawn By: JWL Drawn Date: 12/02/2014 Drawing No: 406-ASS-402	