


Section B-B (Scale 1:5 @ A3)

(Along fall)

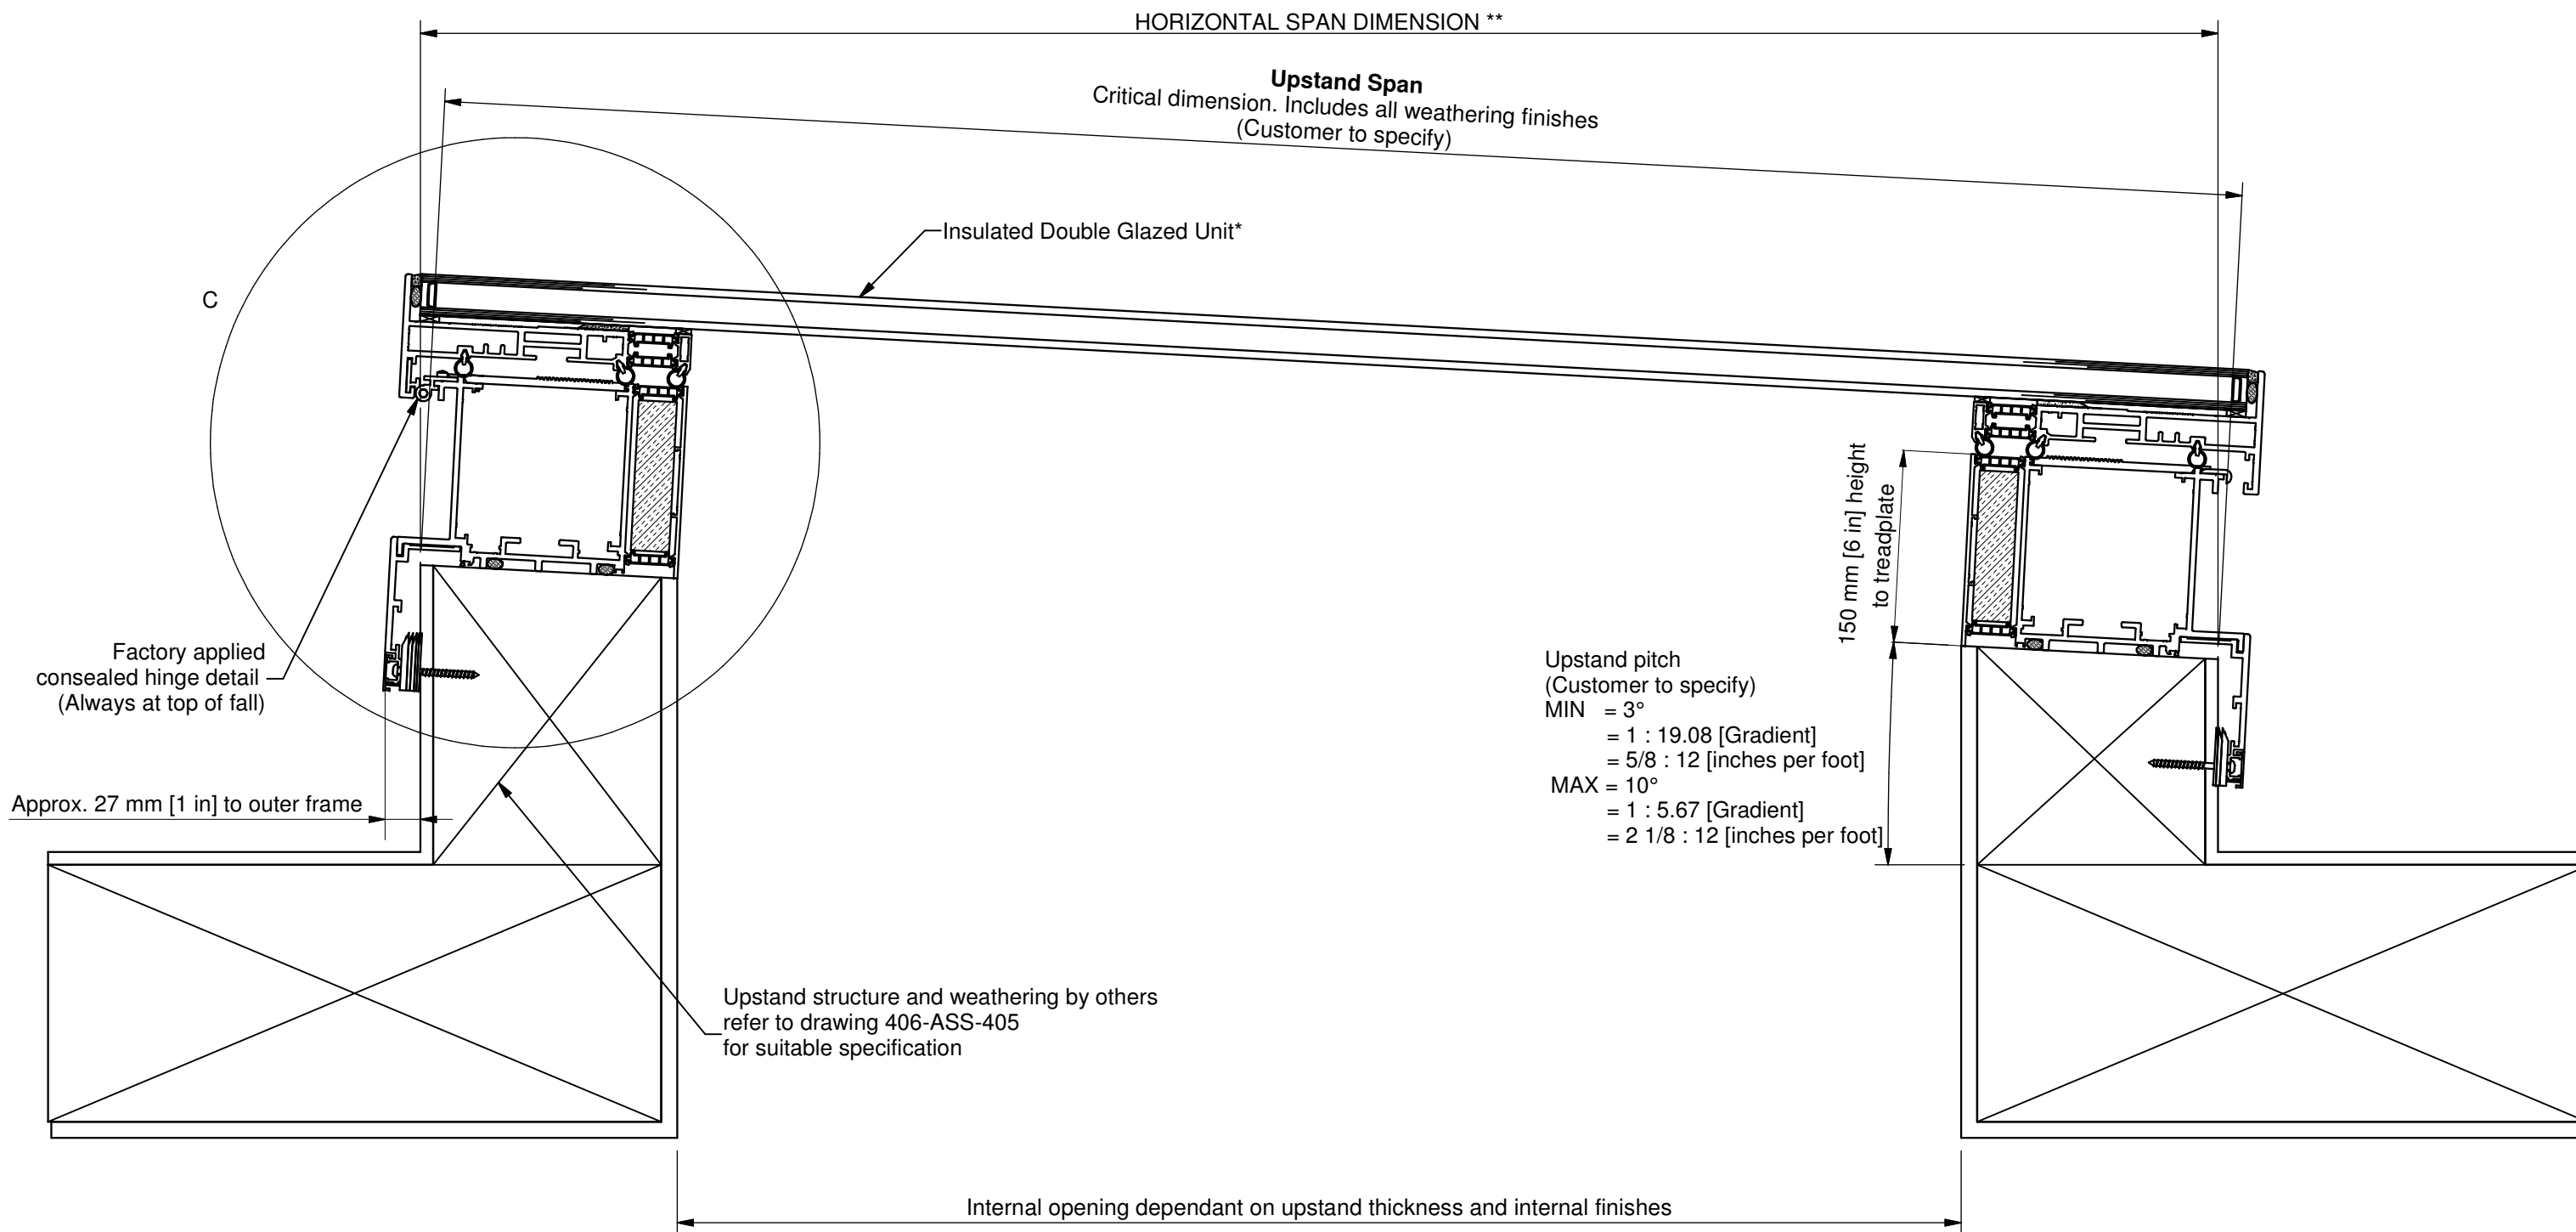

** Dimension calculated as:
 SLOPED SPAN x COSINE(PITCH°) = HORIZONTAL SPAN
 e.g. 2000cos(3) = 1997mm
 or alternatively,
 SLOPED SPAN / ROOF PITCH MULTIPLIER = HORIZONTAL SPAN
 where ROOF PITCH MULTIPLIER = $\sqrt{((rise/run)^2 + 1)}$
 e.g. 78" SLOPED SPAN / $(\sqrt{((5/8" / 12")^2 + 1)}) = 77 \frac{7}{8}$ " HORIZONTAL SPAN

*Glazing Composition Dependent on Required Sizes and Options.
 Triple Glazed Option Available on Some Sizes

Standard colour:
 RAL7015 Slate Grey outer
 RAL9010 Pure White inner

GLAZINGVISION

UK Office
 Sawmills Road
 Diss
 Norfolk
 IP22 4RG
 Tel: +44 (0)1379 658300
 Email: sales@glazingvision.co.uk
 Website: www.glazingvision.co.uk

USA Office
 201 Locust Street
 Hartford
 Connecticut
 06114
 Tel: +1 860 206 8111
 Email: sales@glazingvision.com
 Website: www.glazingvision.com

IT IS GLAZING VISION'S POLICY TO CONTINUOUSLY DEVELOP AND IMPROVE OUR PRODUCTS. WE THEREFORE RESERVE THE RIGHT TO MODIFY OR CHANGE THE DETAIL DESIGN AT OUR DISCRETION AND WITHOUT PRIOR NOTICE. THIS DRAWING IS COPYRIGHT AND THE SOLE PROPERTY OF GLAZING VISION LTD. THE DESIGNS/INFORMATION IT CONTAINS ARE PRIVATE AND CONFIDENTIAL. IT MUST NOT BE COPIED, EXHIBITED OR COMMUNICATED TO THIRD PARTIES FOR ANY PURPOSE OTHER THAN THAT FOR WHICH IT WAS ISSUED WITHOUT THE WRITTEN PERMISSION OF GLAZING VISION LTD.

Rev	Revision Description	Drawn/Date	Product: 406 GV Standard Skydoor	Checked By:
A	Drawing Border Revised	ALS 09/01/2019	Description: Section B-B (Along fall)	ARH
-	Initial release	JWL 12/02/2012	Materials: N/A Finish: N/A Weight: N/A Quantity: N/A Scale: Do Not Scale	Check Date: 09/01/2019
			Drawn By: JWL Drawn Date: 12/02/2014 Drawing No: 406-ASS-403	