


**Detail C**  
**Section through hinge side**  
**( Scale 1:2 @ A3 )**

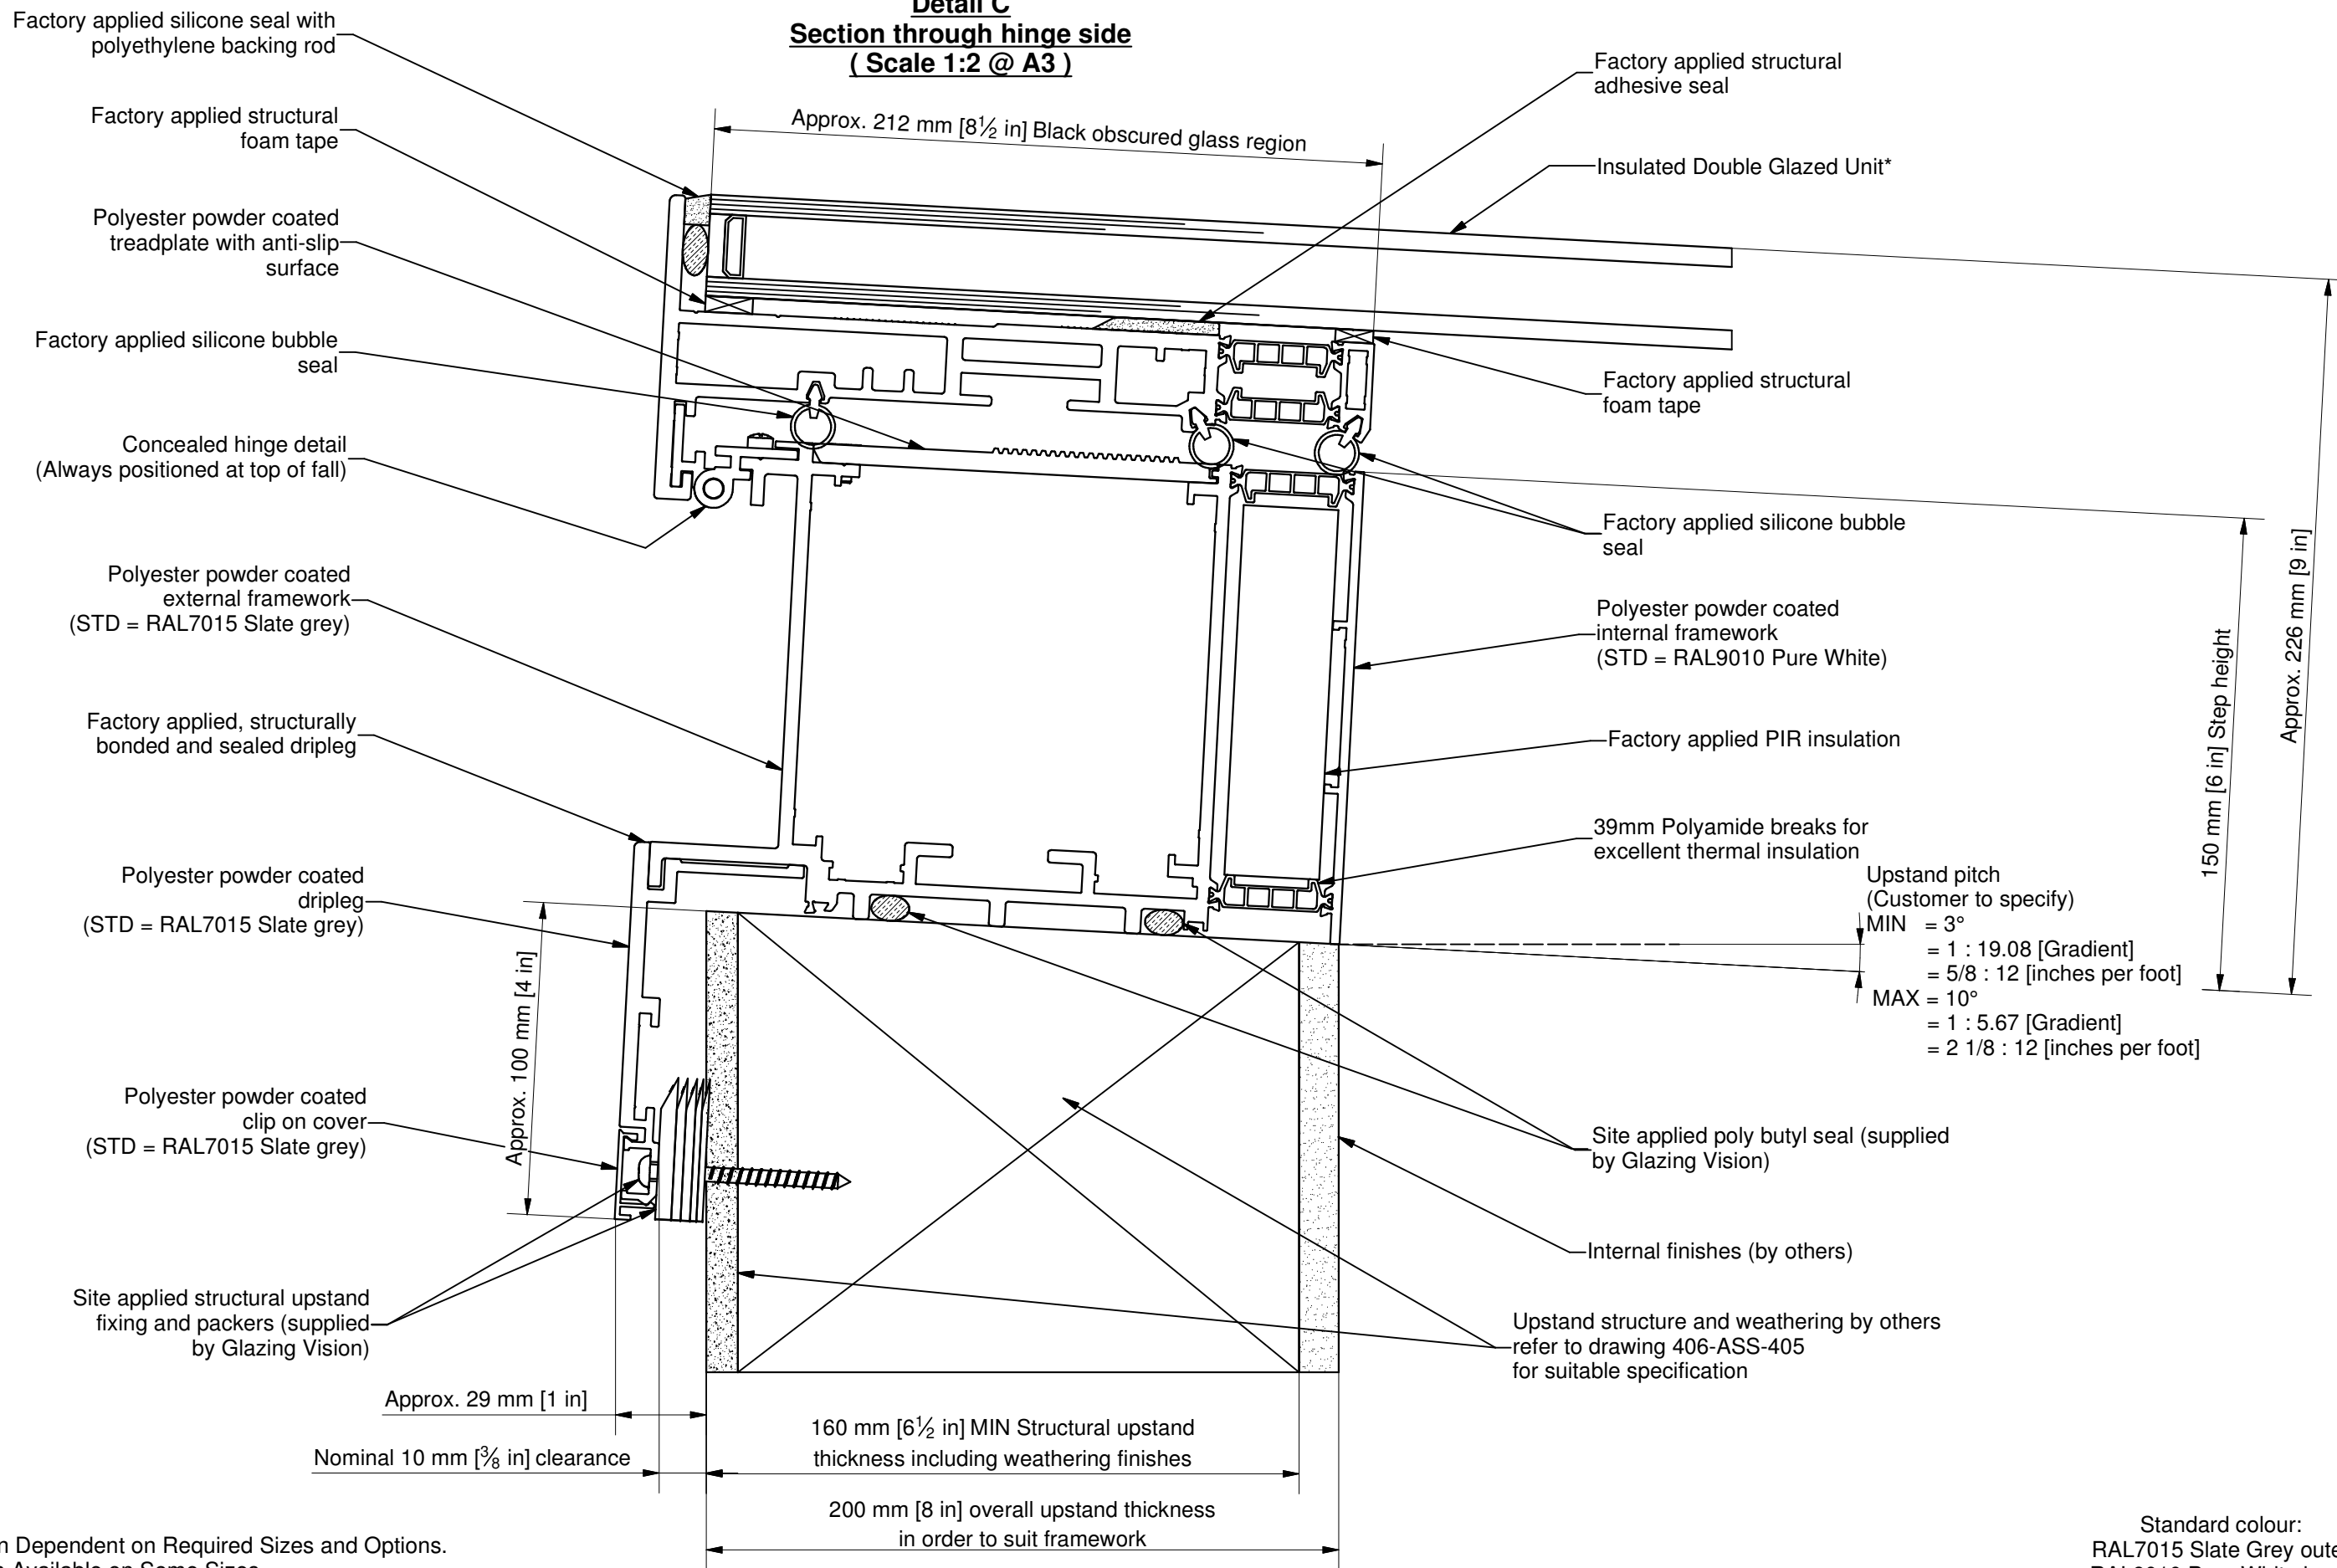

\*Glazing Composition Dependent on Required Sizes and Options.  
 Triple Glazed Option Available on Some Sizes

Standard colour:  
 RAL7015 Slate Grey outer  
 RAL9010 Pure White inner

**GLAZINGVISION**

**UK Office**  
 Sawmills Road  
 Diss  
 Norfolk  
 IP22 4RG  
 Tel: +44 (0)1379 658300  
 Email: sales@glazingvision.co.uk  
 Website: www.glazingvision.co.uk

**USA Office**  
 201 Locust Street  
 Hartford  
 Connecticut  
 06114  
 Tel: +1 860 206 8111  
 Email: sales@glazingvision.com  
 Website: www.glazingvision.com

IT IS GLAZING VISION'S POLICY TO CONTINUOUSLY DEVELOP AND IMPROVE OUR PRODUCTS. WE THEREFORE RESERVE THE RIGHT TO MODIFY OR CHANGE THE DETAIL DESIGN AT OUR DISCRETION AND WITHOUT PRIOR NOTICE. THIS DRAWING IS COPYRIGHT AND THE SOLE PROPERTY OF GLAZING VISION LTD. THE DESIGNS/INFORMATION IT CONTAINS ARE PRIVATE AND CONFIDENTIAL. IT MUST NOT BE COPIED, EXHIBITED OR COMMUNICATED TO THIRD PARTIES FOR ANY PURPOSE OTHER THAN THAT FOR WHICH IT WAS ISSUED WITHOUT THE WRITTEN PERMISSION OF GLAZING VISION LTD.

Rev	Revision Description	Drawn/Date	Product: 406 GV Standard Skydoor	Checked By:
C	Drawing Border Revised	ALS 09/01/2019	Description: Detail C (Section Through Hinged Side)	ARH
B	Overall upstand thickness dimension text amended	ALS 16/04/2015	Materials: N/A Finish: N/A Weight: N/A Quantity: N/A Scale: Do Not Scale	Check Date: 09/01/2019
			Drawn By: JWJ Drawn Date: 12/02/2014	
			Drawing No: 406-ASS-404	