


Section A-A (Scale 1:5 @ A3)
(Across the fall)

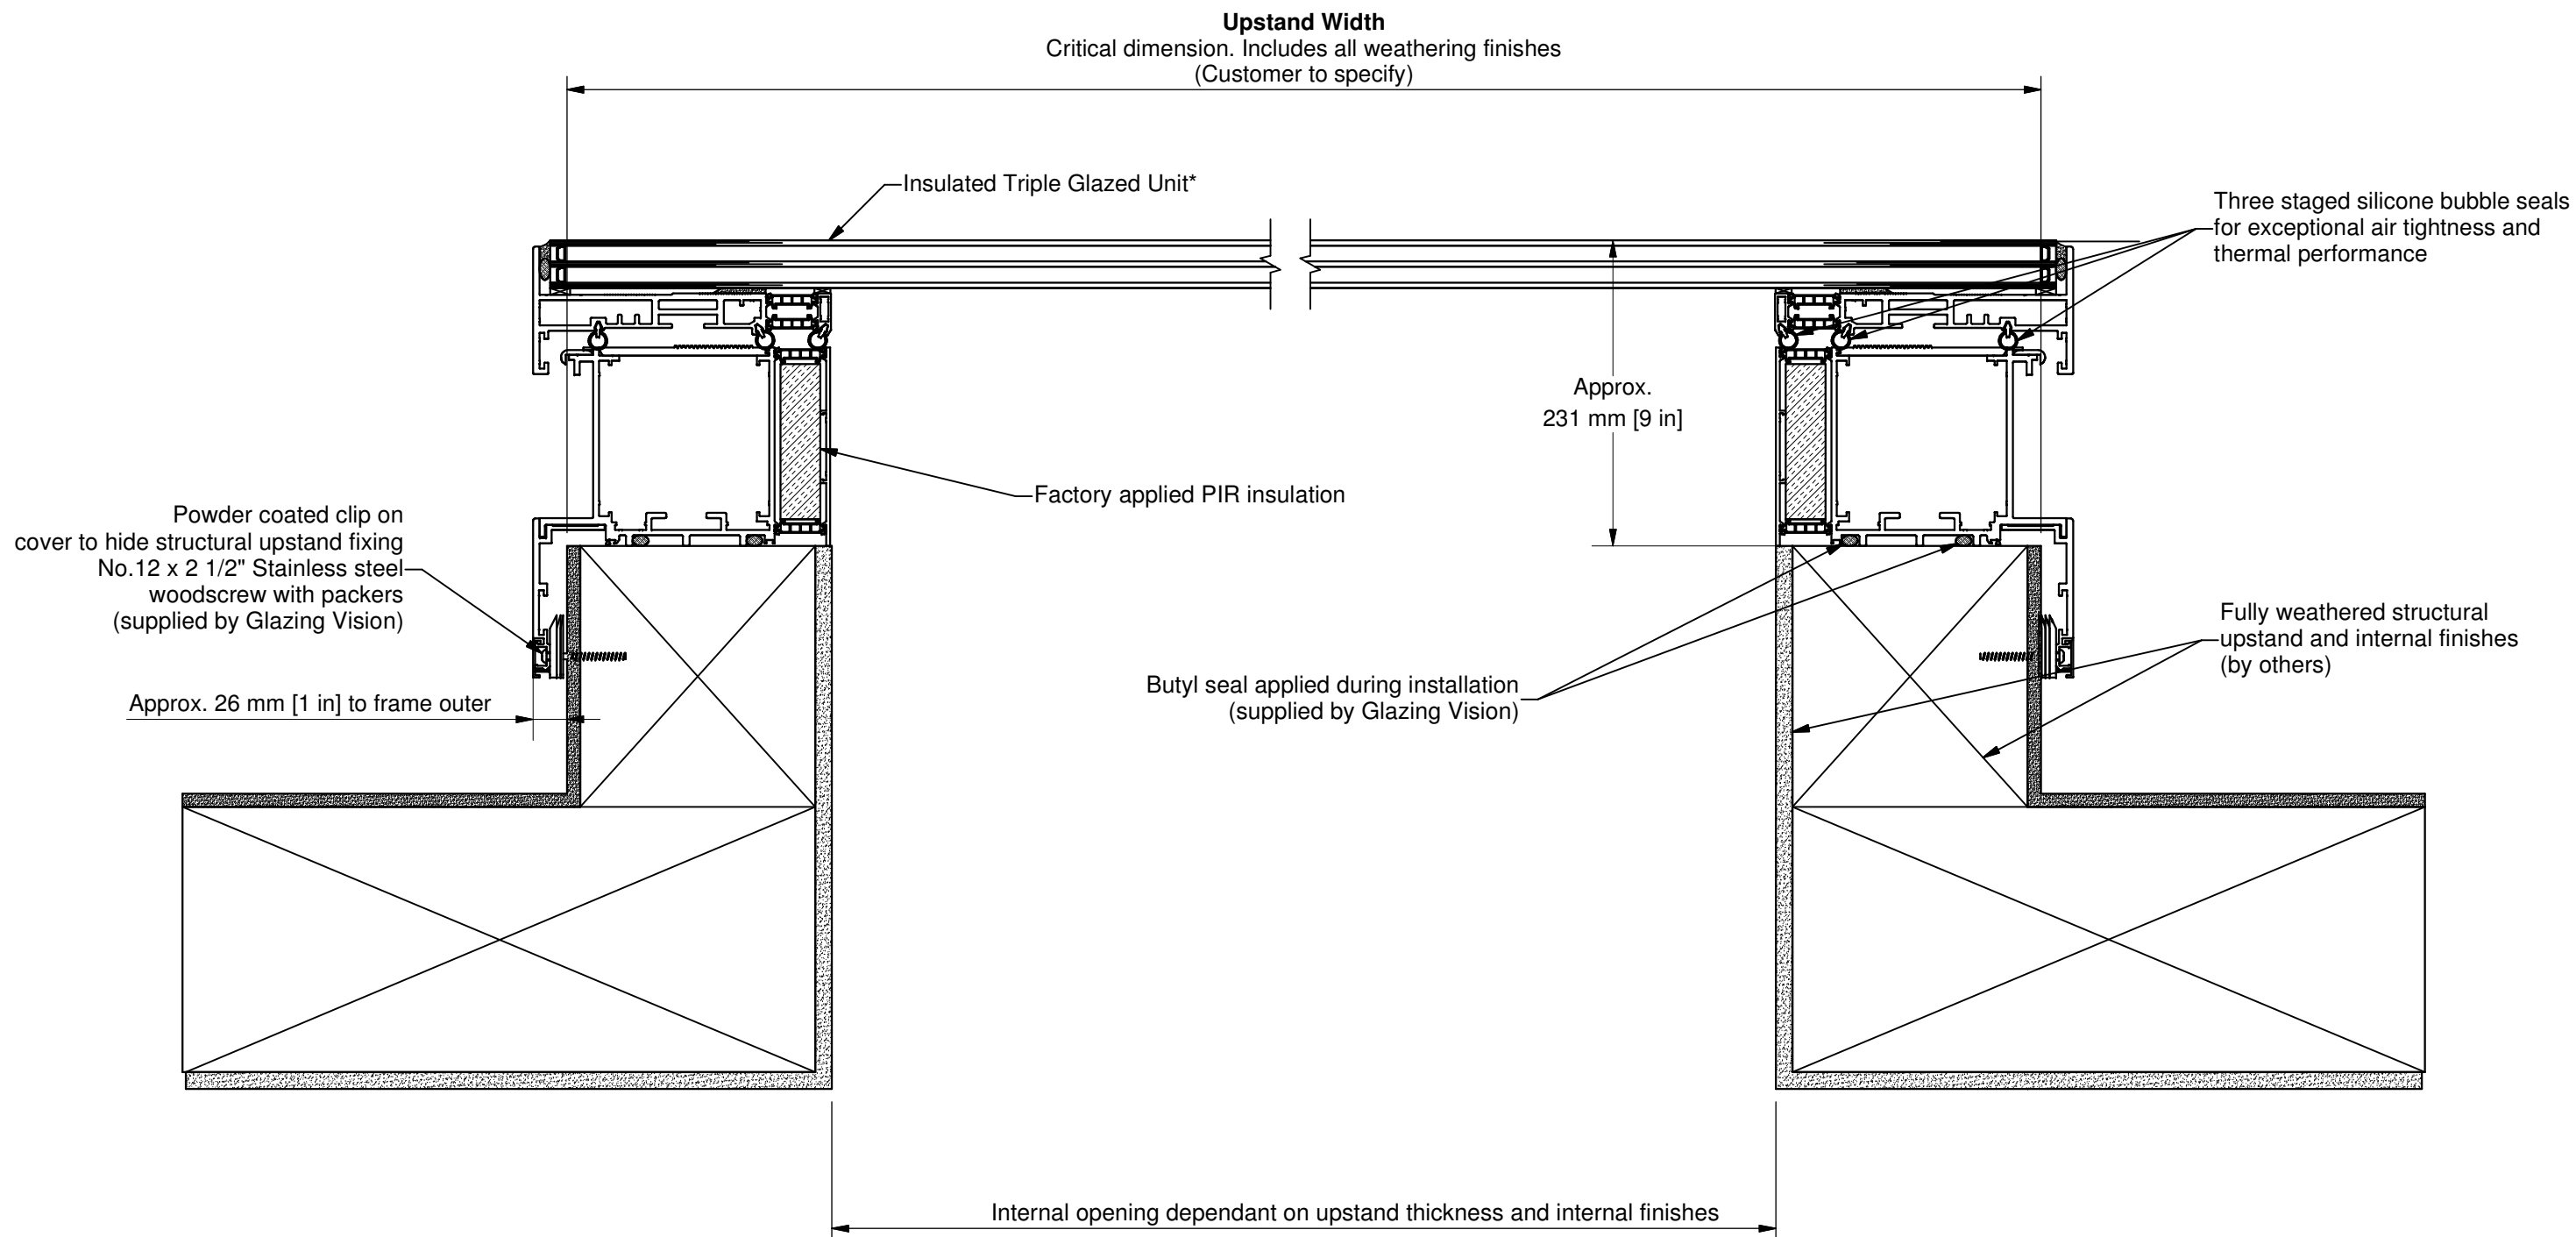

*Glazing Composition Dependent on Required Sizes and Options.
Double Glazed Option Available on Some Sizes

Standard colour:
RAL7015 Slate grey outer
RAL9010 Pure white inner

GLAZINGVISION

UK Office
Sawmills Road
Diss
Norfolk
IP22 4RG

USA Office
201 Locust Street
Hartford
Connecticut
06114

IT IS GLAZING VISION'S POLICY TO CONTINUOUSLY DEVELOP AND IMPROVE OUR PRODUCTS. WE THEREFORE RESERVE THE RIGHT TO MODIFY OR CHANGE THE DETAIL DESIGN AT OUR DISCRETION AND WITHOUT PRIOR NOTICE. THIS DRAWING IS COPYRIGHT AND THE SOLE PROPERTY OF GLAZING VISION LTD. THE DESIGNS/INFORMATION IT CONTAINS ARE PRIVATE AND CONFIDENTIAL. IT MUST NOT BE COPIED, EXHIBITED OR COMMUNICATED TO THIRD PARTIES FOR ANY PURPOSE OTHER THAN THAT FOR WHICH IT WAS ISSUED WITHOUT THE WRITTEN PERMISSION OF GLAZING VISION LTD.

Rev	Revision Description	Drawn/Date
A	Drawing Border Revised	ALS 09/01/2019
-	Initial Release	JWL 14/03/2014

Product: 406 GV Standard Skydoor		Checked By: ARH
Description: Skydoor Section A-A (Across the Fall) Triple Glaze		Check Date: 09/01/2019
Materials: N/A	Drawn By: JWL	
Finish: N/A	Drawn Date: 14/03/2014	
Weight: N/A	Drawing No: 406-ASS-413	
Quantity: N/A		
Scale: Do Not Scale		