


Section A-A (Scale 1:5 @ A3)
(Across the fall)

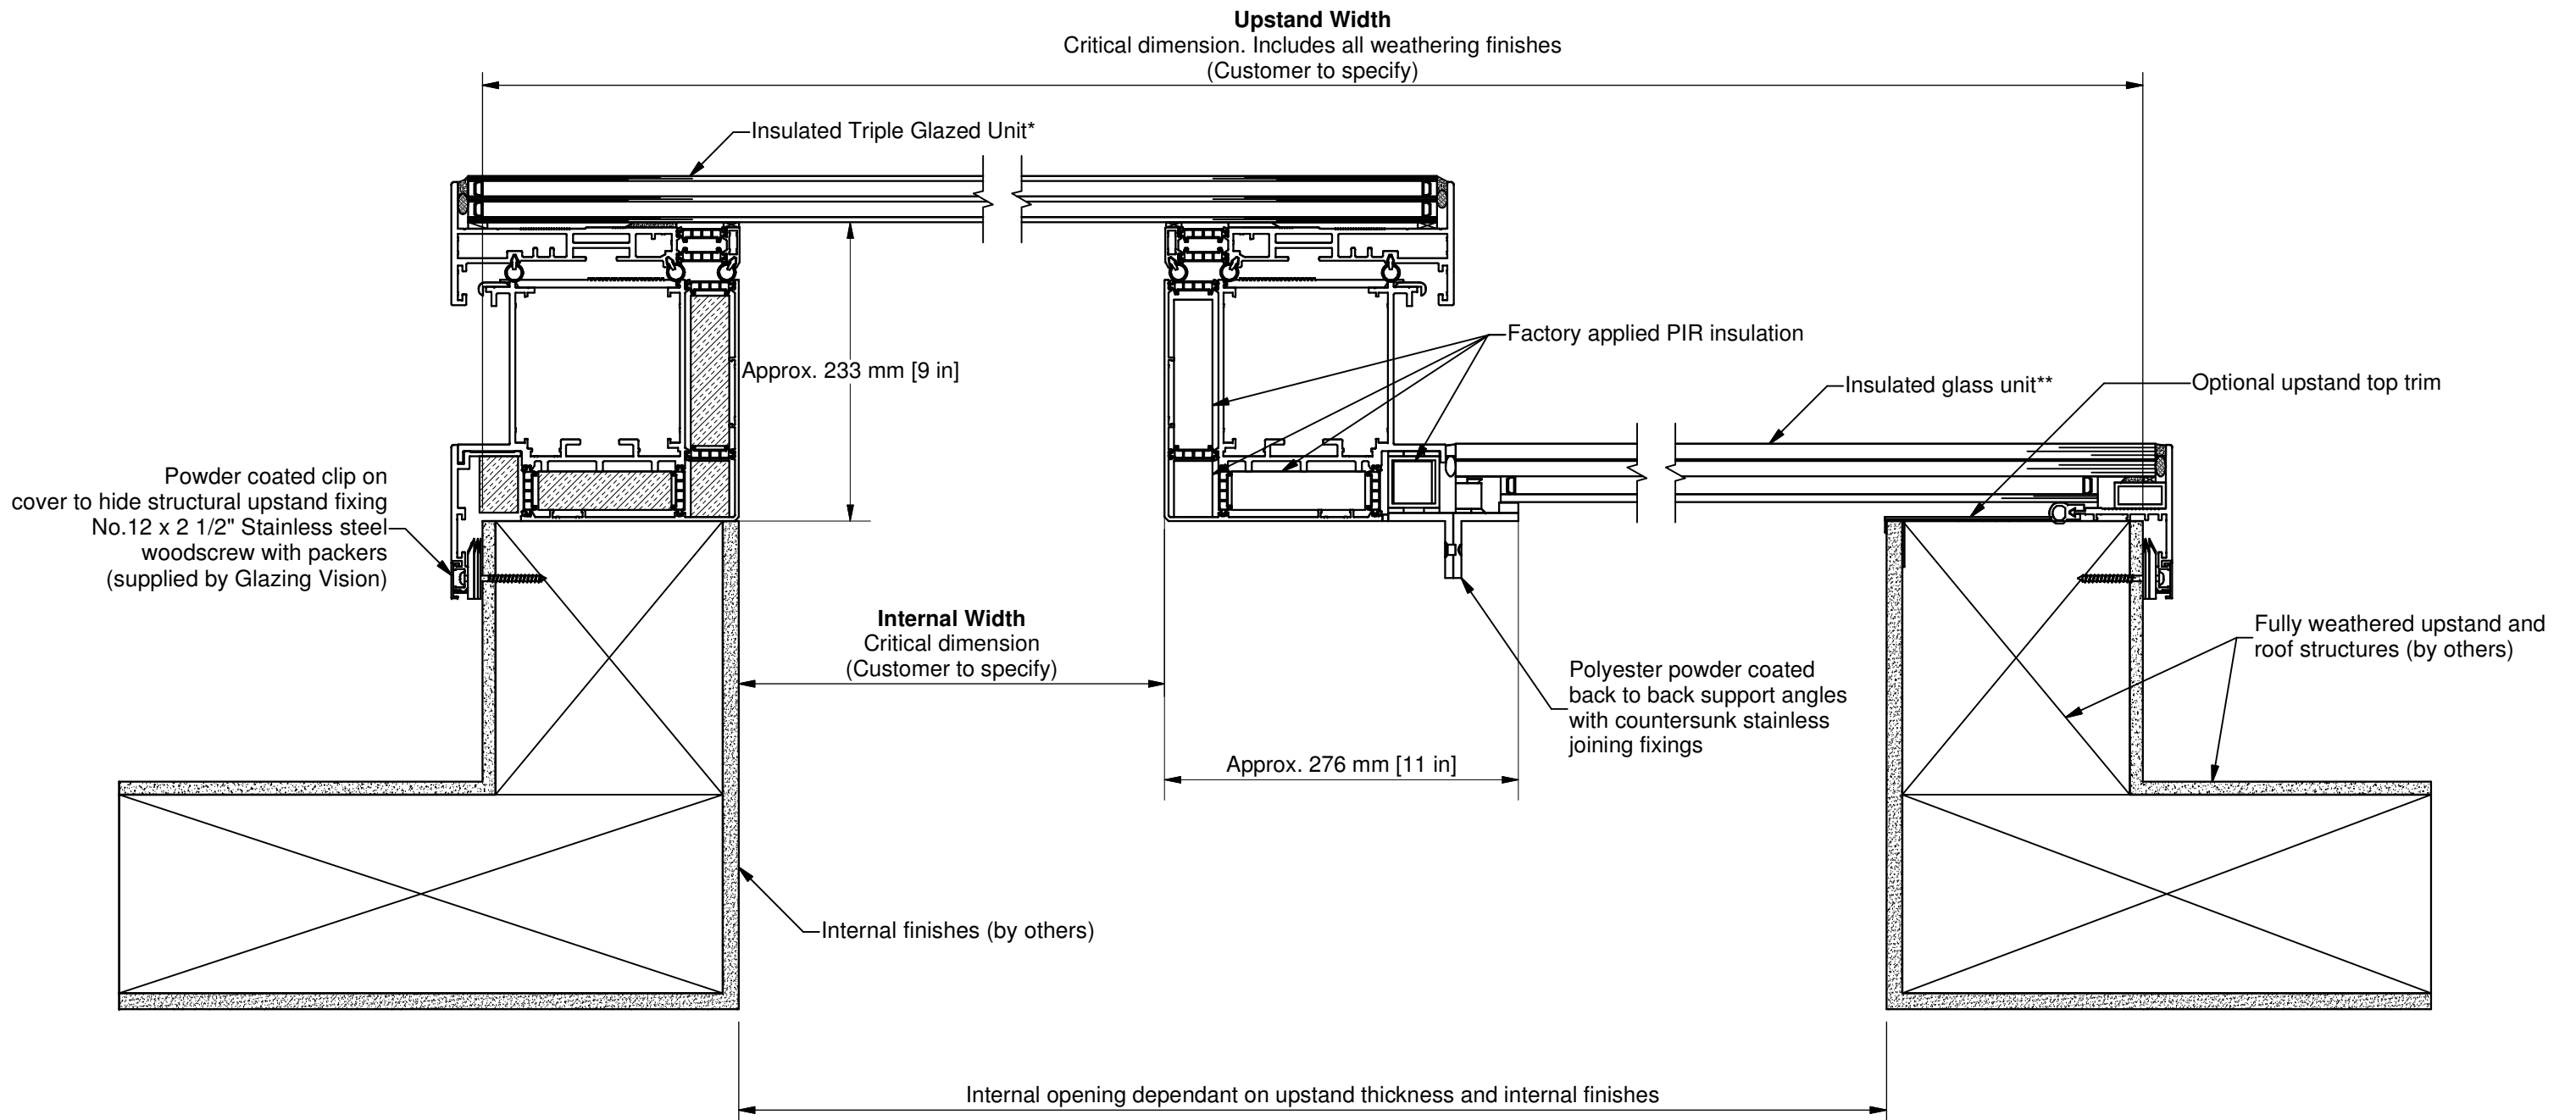

*Glazing Composition Dependent on Required Sizes and Options.
Double Glazed Option Available on Some Sizes

**Walk-On Glazing Composition Dependent on Required Sizes and Options.
UK Minimum 25.5mm Clear HST toughened laminated outer
US Minimum 33 mm Clear HST toughened laminated outer

GLAZINGVISION

UK Office
Sawmills Road
Diss
Norfolk
IP22 4RG
Tel: +44 (0)1379 658300
Email: sales@glazingvision.co.uk
Website: www.glazingvision.co.uk

USA Office
201 Locust Street
Hartford
Connecticut
06114
Tel: +1 860 206 8111
Email: sales@glazingvision.com
Website: www.glazingvision.com

IT IS GLAZING VISION'S POLICY TO CONTINUOUSLY DEVELOP AND IMPROVE OUR PRODUCTS. WE THEREFORE RESERVE THE RIGHT TO MODIFY OR CHANGE THE DETAIL DESIGN AT OUR DISCRETION AND WITHOUT PRIOR NOTICE. THIS DRAWING IS COPYRIGHT AND THE SOLE PROPERTY OF GLAZING VISION LTD. THE DESIGNS/INFORMATION IT CONTAINS ARE PRIVATE AND CONFIDENTIAL. IT MUST NOT BE COPIED, EXHIBITED OR COMMUNICATED TO THIRD PARTIES FOR ANY PURPOSE OTHER THAN THAT FOR WHICH IT WAS ISSUED WITHOUT THE WRITTEN PERMISSION OF GLAZING VISION LTD.

Rev	Revision Description	Drawn/Date	Product: 406 GV Standard Integrated Skydoor	Checked By:
A	Drawing Border Revised	ALS 09/01/2019	Description: Section A-A Integrated Skydoor (Across the Fall) Triple Glaze Materials: N/A	ARH
-	Initial Release	JWL 17/03/2014	Finish: N/A Weight: N/A Quantity: N/A Scale: Do Not Scale	Check Date: 09/01/2019
			Drawn By: JWL Drawn Date: 17/03/2014 Drawing No: 406-ASS-416	