

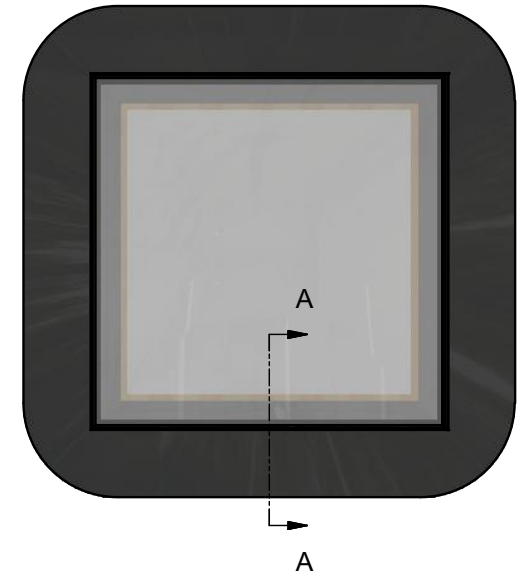


Section A-A
(Scale 1 : 2)

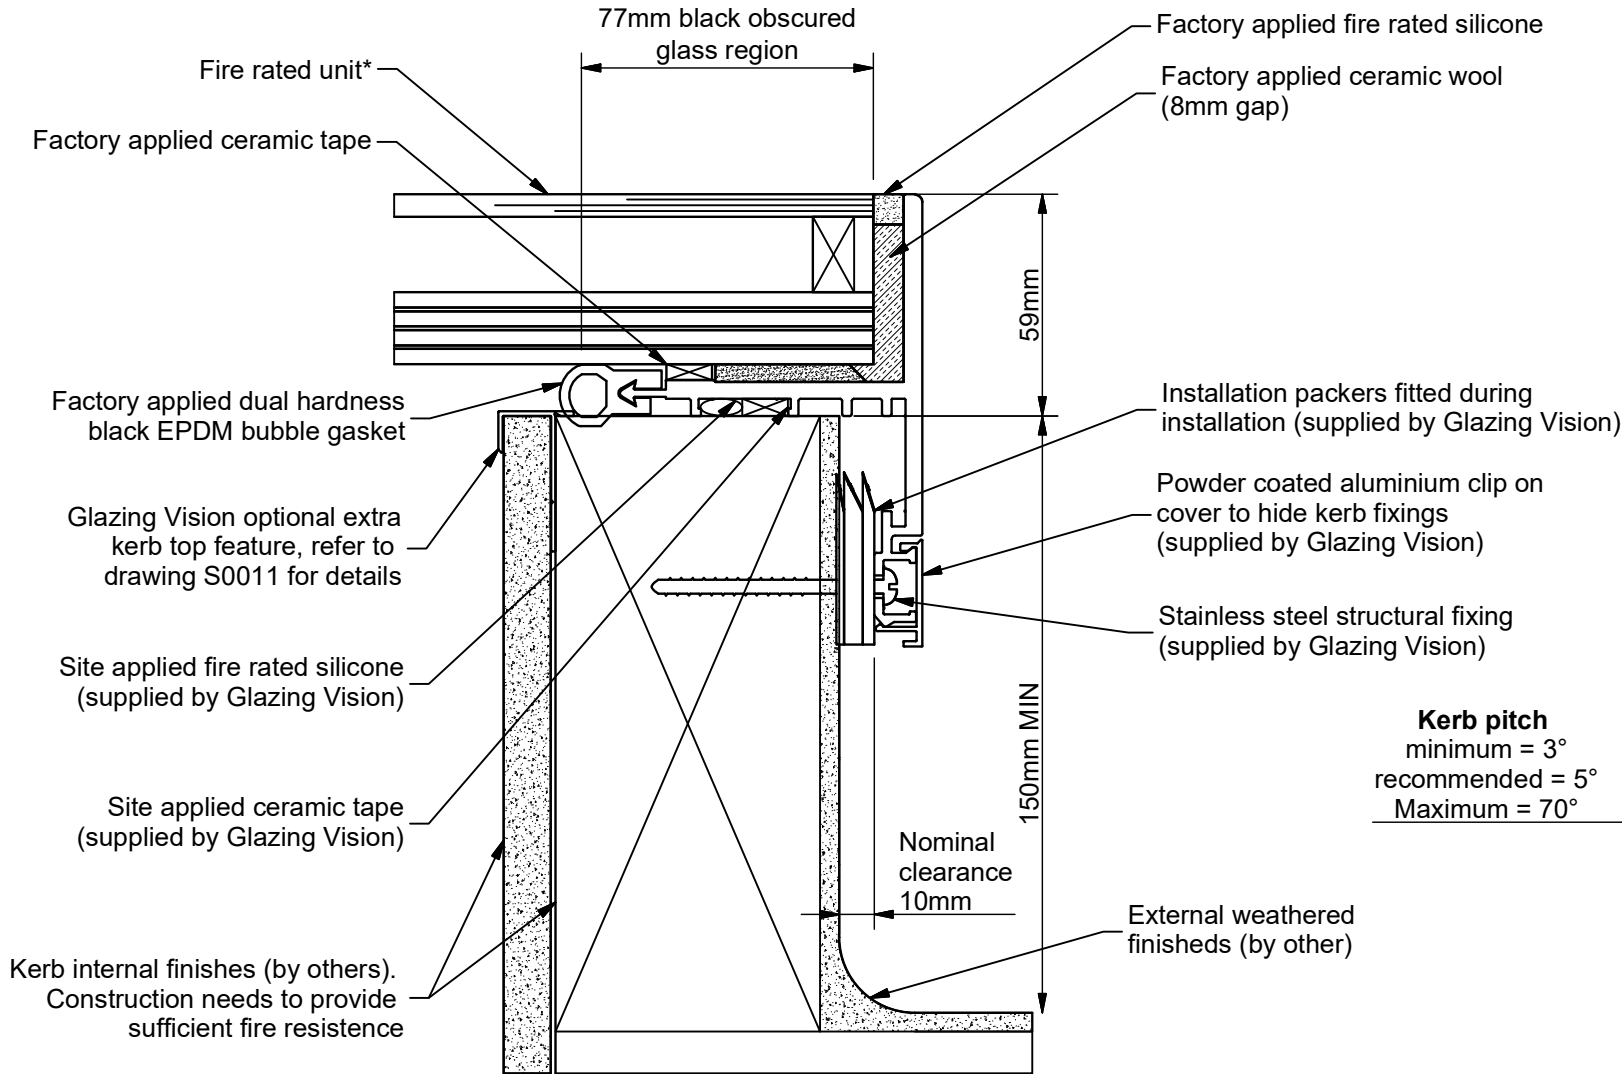

Kerb pitch
minimum = 3°
recommended = 5°
Maximum = 70°

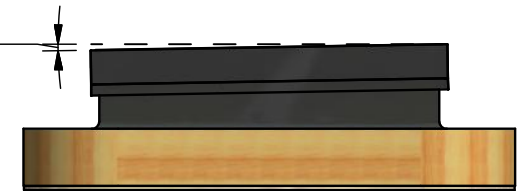

* Varies depending on glass specification.

<p>GLAZING VISION</p> <p>Saw Mills Road Diss Norfolk IP22 4RG</p> <p>Tel: +44 (0)333 8000 881 Fax: +44 (0)333 8000 882 Email: sales@glazingvision.co.uk Website: www.glazingvision.co.uk</p>	<p>IT IS GLAZING VISION'S POLICY TO CONTINUOUSLY DEVELOP AND IMPROVE OUR PRODUCTS. WE THEREFORE RESERVE THE RIGHT TO MODIFY OR CHANGE THE DETAIL DESIGN AT OUR DISCRETION AND WITHOUT PRIOR NOTICE. THIS DRAWING IS COPYRIGHT AND THE SOLE PROPERTY OF GLAZING VISION LTD. THE DESIGNS/INFORMATION IT CONTAINS ARE PRIVATE AND CONFIDENTIAL. IT MUST NOT BE COPIED, EXHIBITED OR COMMUNICATED TO THIRD PARTIES FOR ANY PURPOSE OTHER THAN THAT FOR WHICH IT WAS ISSUED WITHOUT THE WRITTEN PERMISSION OF GLAZING VISION LTD.</p>	<p>Third angle projection unless otherwise noted. Tolerances: Whole numbers = ±1mm One decimal place = ±0.5mm Two decimal places = ±0.2mm All angles 90±0.5 degrees unless specified IF IN DOUBT - ASK! DO NOT SCALE Supplier to deburr & remove sharp corners</p>	<p>Rev</p>	<p>Revision Description</p>	<p>Drawn/Date</p>	<p>Product: 402 - GV Standard Flushglaze Description: Fire rated Flushglaze kerb mount detail</p>	<p>Checked By: HL</p>
			<p>J</p>	<p>Double glazed fired unit comprising note removed</p>	<p>HTT 04.10.19</p>	<p>Materials: See above</p>	<p>Check Date: 04.10.19</p>
			<p>I</p>	<p>Corrected drawing description to fire rated FG, kerb top trim cut back to gasket, updated border, added black to gasket description</p>	<p>JamesB 22.01.14</p>	<p>Finish: Std = RAL7015 Grey, Matt Weight: N/A Quantity: N/A Scale: 1:2 @ A4</p>	<p>Drawn By: JamesB Drawn Date: 15.01.13</p>
			<p>Drawing No: 402-ASS-023</p>				