
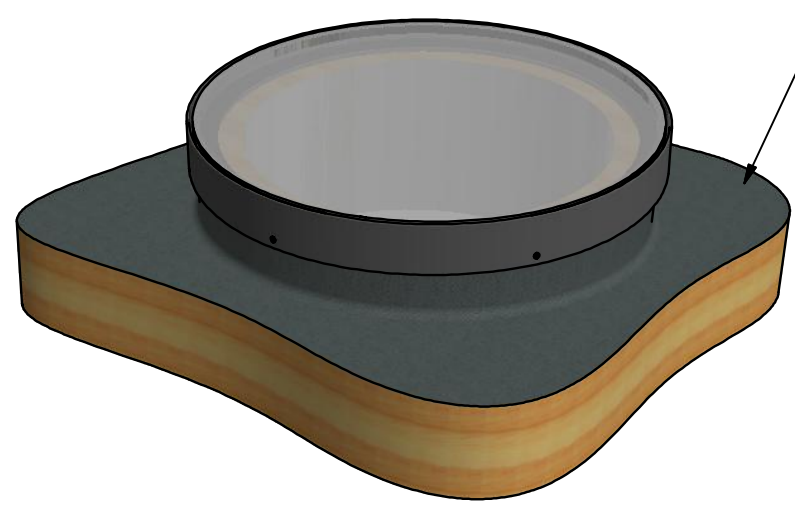
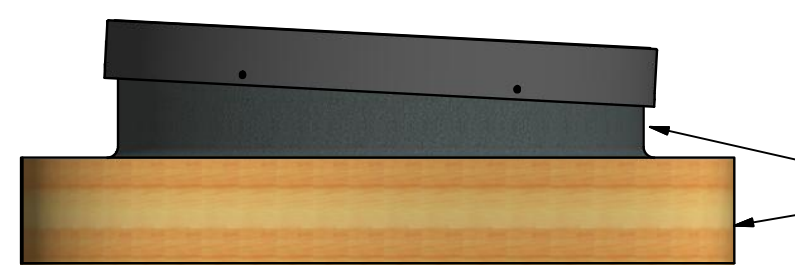
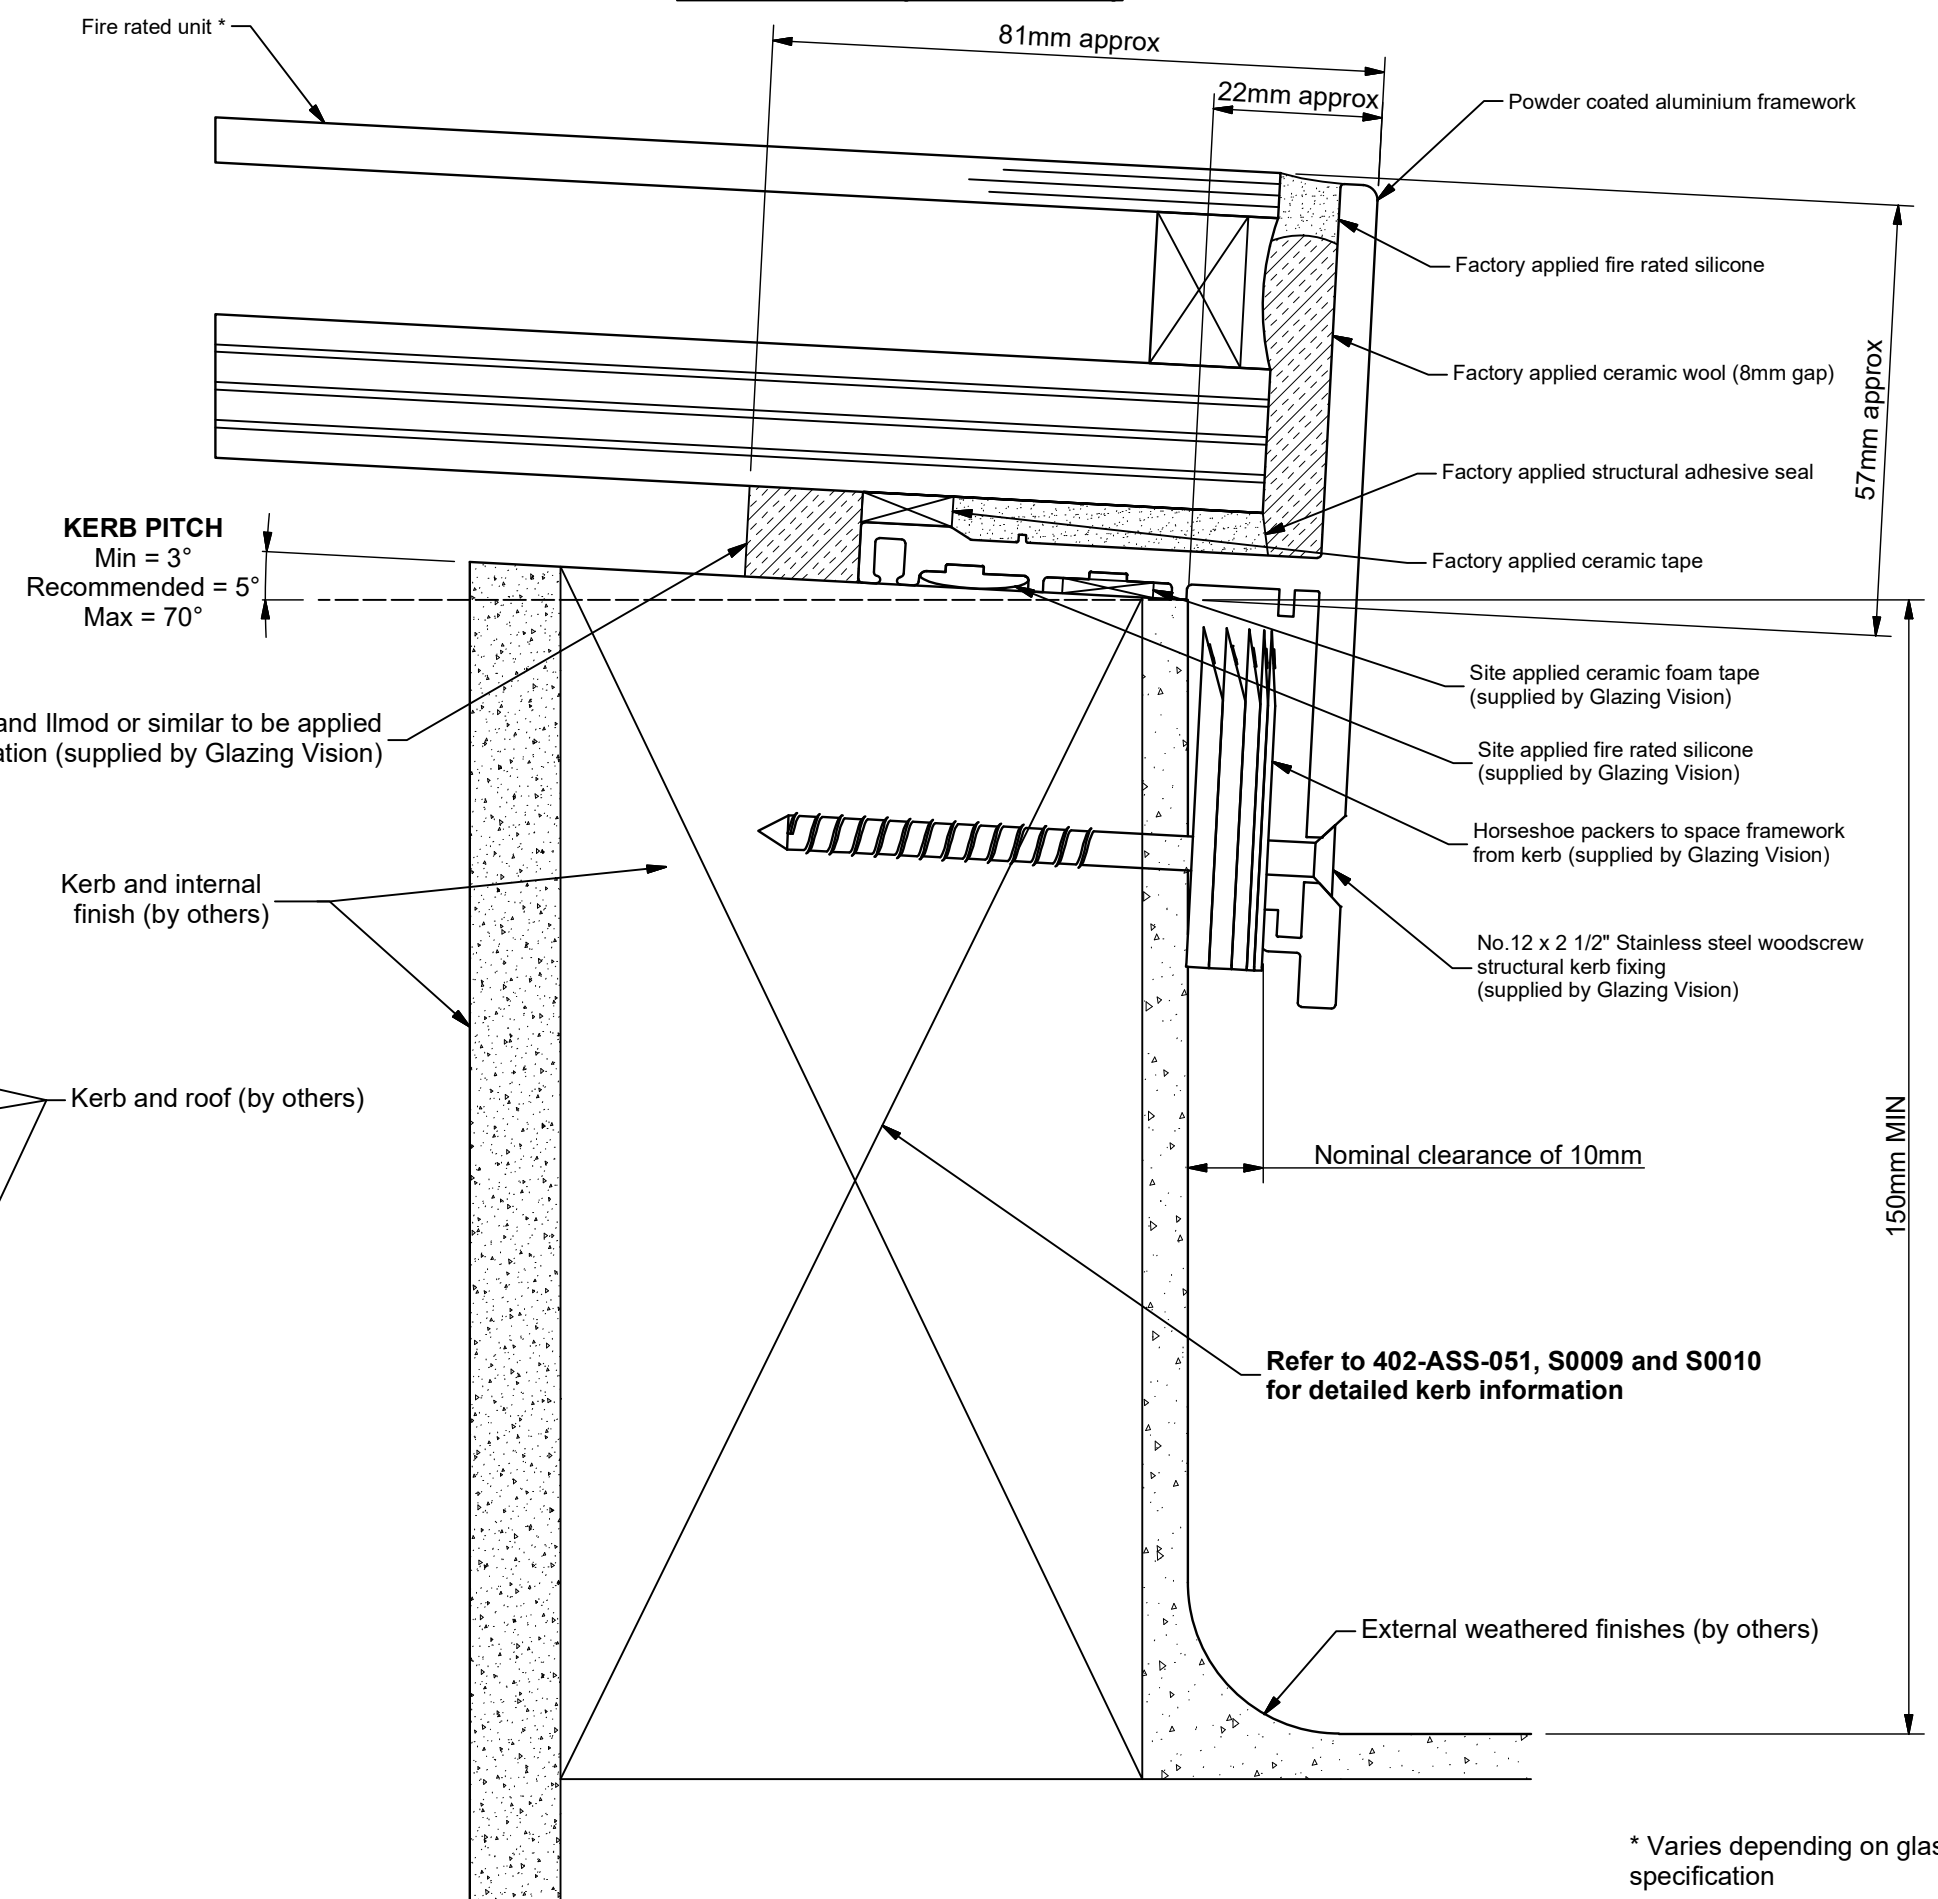


Section A-A (Scale 1 : 1)

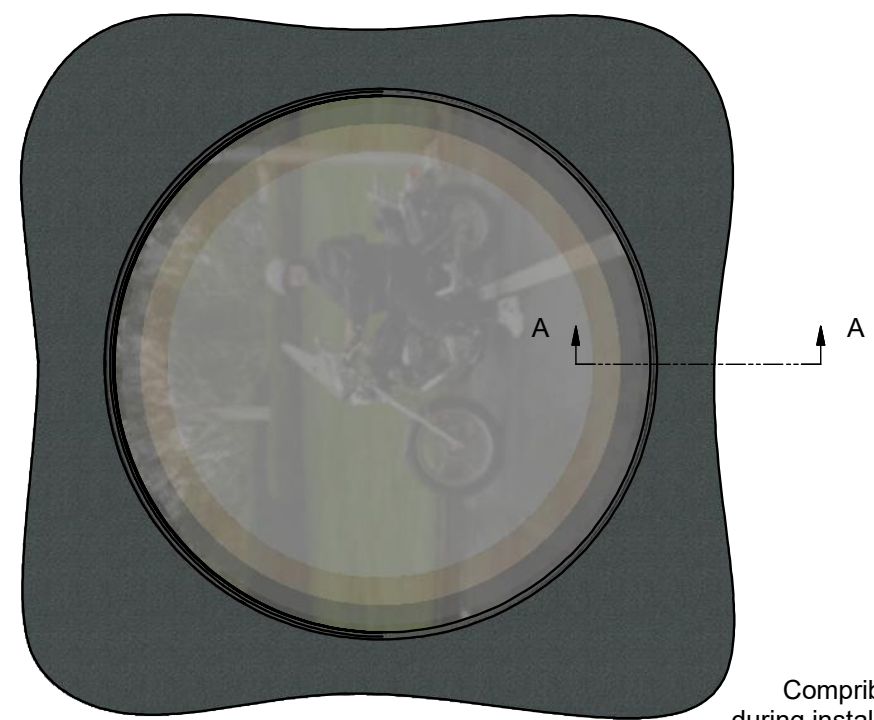

* Varies depending on glass specification

Rev	Revision Description	Drawn/Date
A	Roof and kerb note added for clarity	SW 22.09.15
B	Standard fire rated unit note Removed	HTT 04.10.19

Product: 402 - GV Standard Flushglaze		Checked By: HL
Description: Circular Fire rated Flushglaze kerb detail		
Materials: As above		Check Date: 04.10.19
Finish: Std = RAL7015 Grey	Drawn By: PGW	
Weight: N/A	Drawn Date: 21/9/11	
Quantity: N/A	Drawing No: 402-ASS-055	
Scale: 1:1 @ A3		