



Section A-A (Scale 1:5)
(Across the fall)

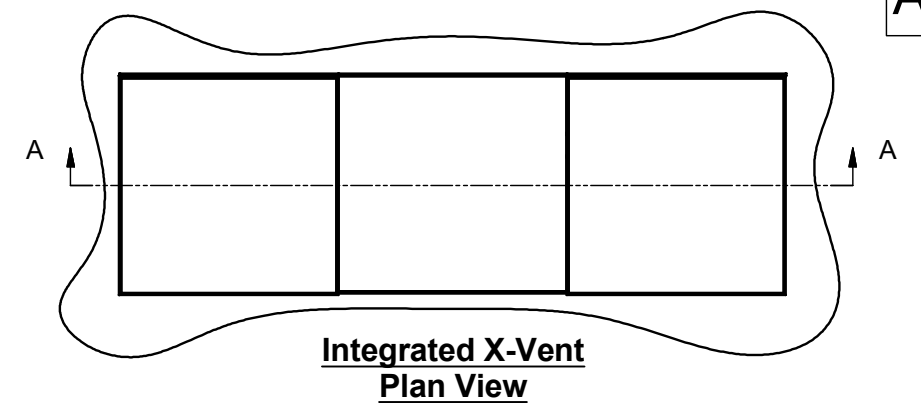

Kerb Width
Critical dimension. Includes all weathering finishes
(Customer to specify)

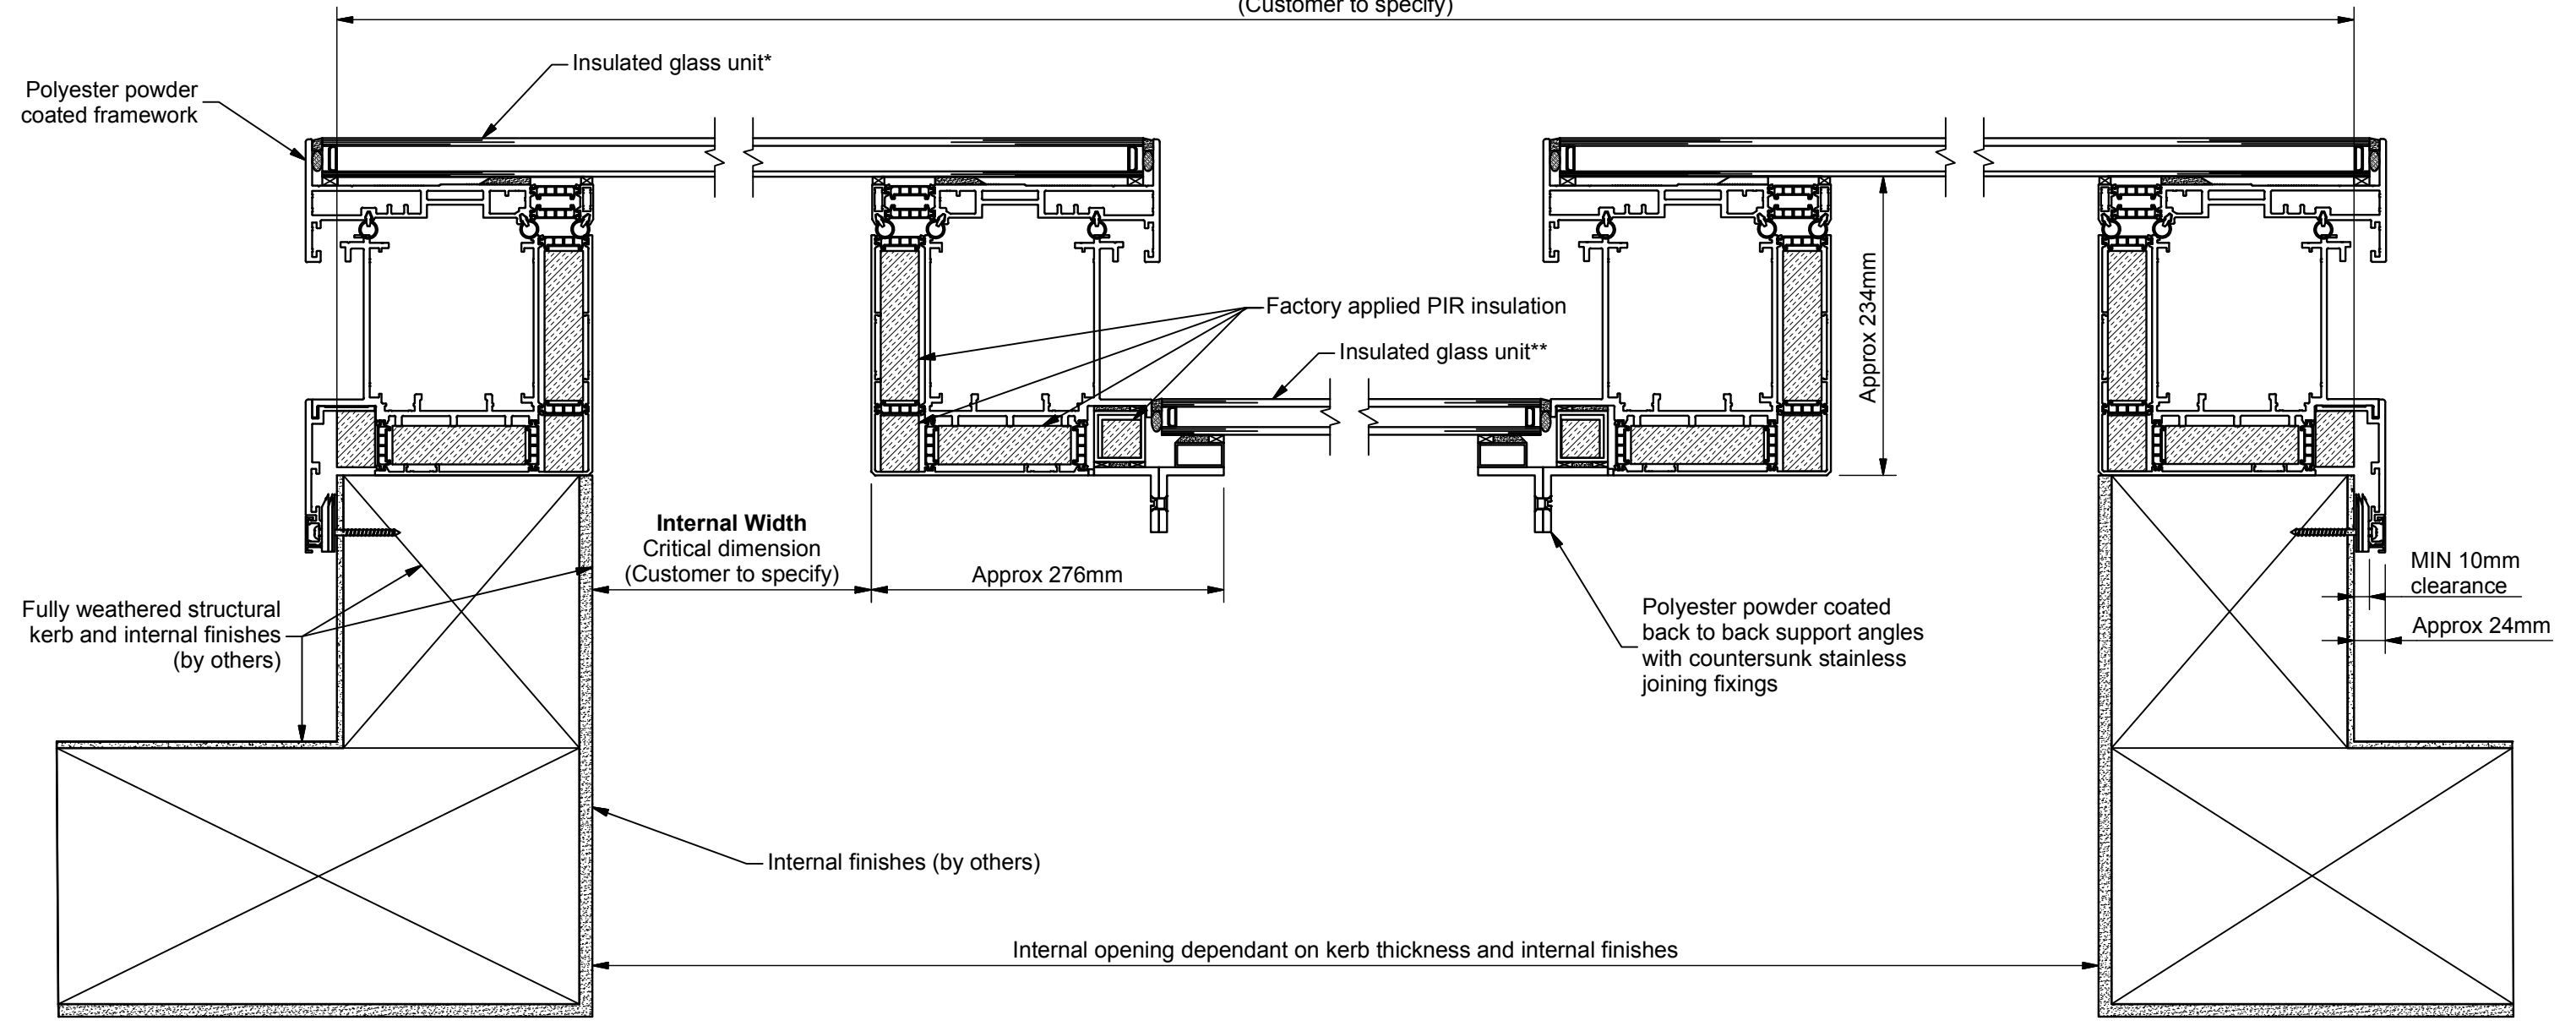

*Standard double glazed unit comprises:
 6mm Clear HST toughened outer
 20mm Warm edge argon filled silicone sealed spacer
 4mm Clear HST soft coat low E toughened inner

**Standard double glazed unit comprises:
 6mm Clear HST toughened outer
 20mm Warm edge argon filled silicone sealed spacer
 6mm Clear HST soft coat low E toughened inner

Rev	Revision Description	Drawn/Date
-	Initial release	JWL 12.02.14

Product: 405 GV Integrated X-Vent		Checked By: PGW
Description: Section A-A (Integrated across the fall)		
Materials: N/A	Drawn By: JWL	Check Date: 12.02.14
Finish: N/A	Drawn Date: 12.02.14	
Weight: N/A	Quantity: N/A	Drawing No: 405-ASS-409
Scale: 1:5 1:50		