



**Section C-C**


Width section from drawing 606-ASS-102

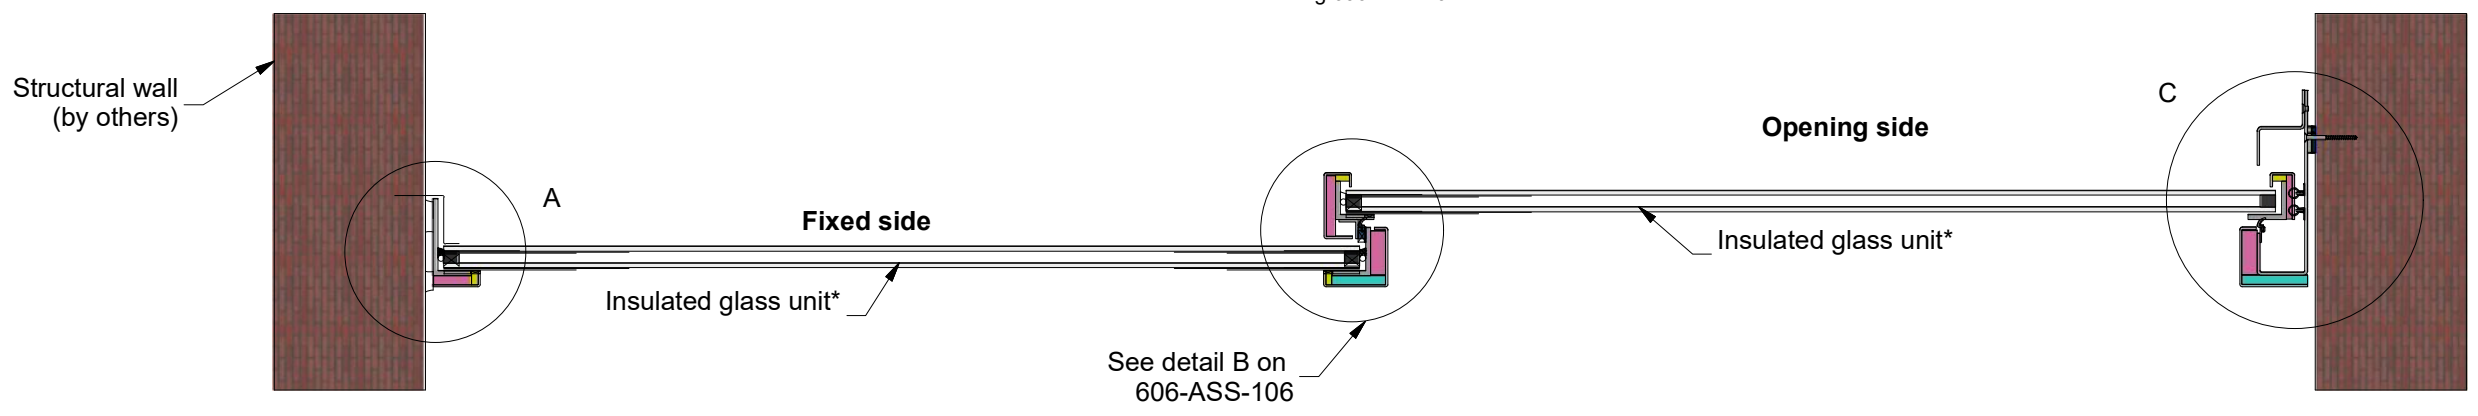

**Detail A**

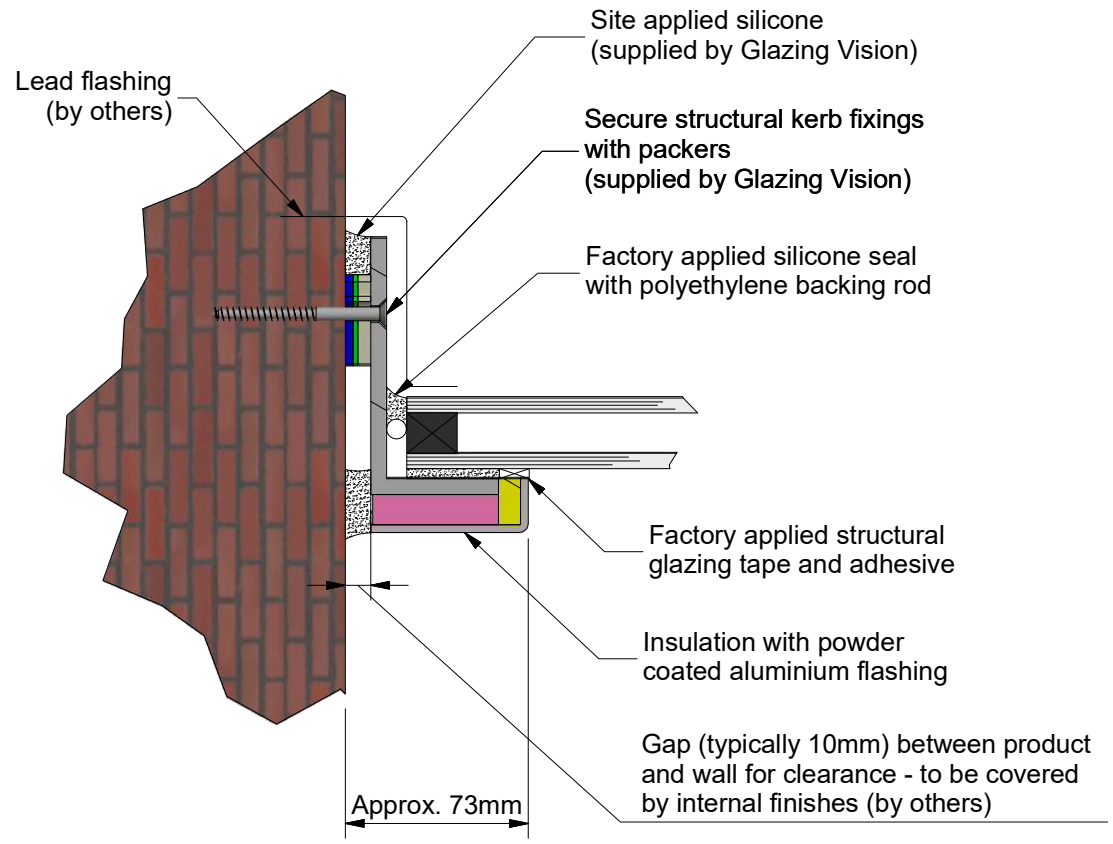

**Detail C**

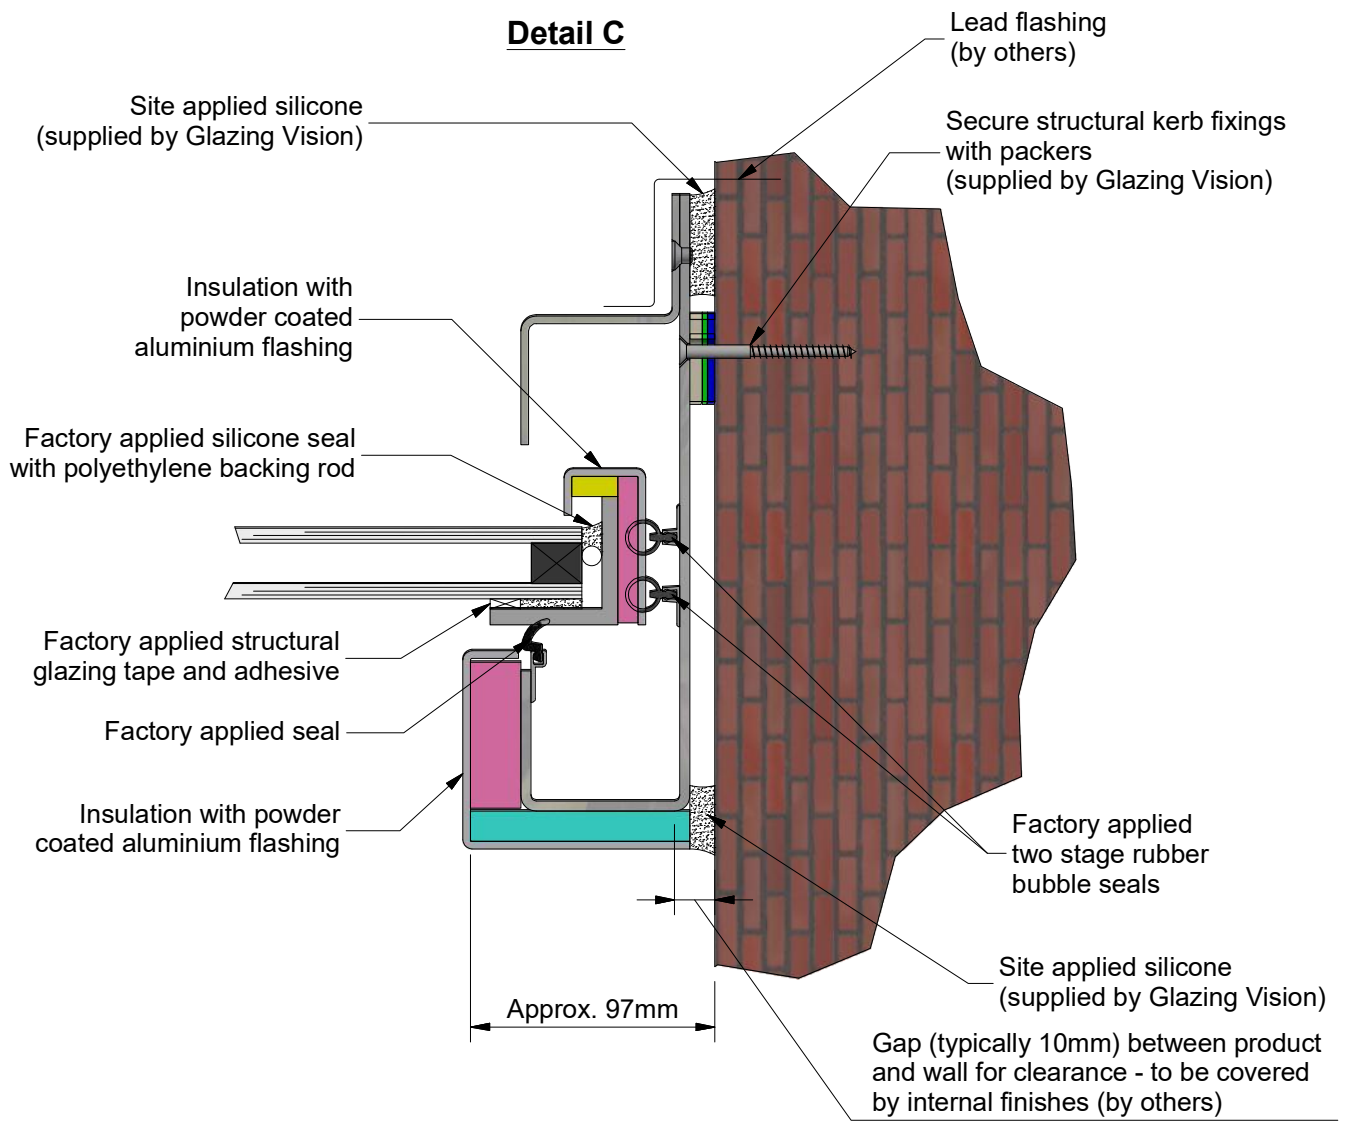

GLASS CONFORMS TO IMPACT RESISTANCE AND BREAKAGE CHARACTERISTICS OF BS EN 12600:2002. IGUs FABRICATED TO BS EN 1279 AND SUPPLIED IN ACCORDANCE WITH BS 5516-2:2004.

**FINISH SPECIFICATION:**  
 POLYESTER POWDER COATED: MIN 40 MICRONS  
 STANDARD EXTERNAL COLOUR: **RAL 7015 Slate Grey**  
 STANDARD INTERNAL COLOUR: **RAL 9010 Pure White**  
**FIXING SPECIFICATION: A2 STAINLESS STEEL**  
**SEALANTS SPECIFICATION: NEUTRAL CURE TO BS5889**  
 ALL DIMENSIONS mm UNLESS OTHERWISE STATED.



Sawmills Road  
 Diss  
 Norfolk  
 IP22 4RG  
 Tel: +44 (0)1379 658300  
 Email: sales@glazingvision.co.uk  
 Website: www.glazingvision.co.uk

IT IS GLAZING VISION'S POLICY TO CONTINUOUSLY DEVELOP AND IMPROVE OUR PRODUCTS. WE THEREFORE RESERVE THE RIGHT TO MODIFY OR CHANGE THE DETAIL DESIGN AT OUR DISCRETION AND WITHOUT PRIOR NOTICE.

THIS DRAWING IS COPYRIGHT AND THE SOLE PROPERTY OF GLAZING VISION LTD. THE DESIGNS / INFORMATION IT CONTAINS ARE PRIVATE AND CONFIDENTIAL. IT MUST NOT BE COPIED, EXHIBITED OR COMMUNICATED TO THIRD PARTIES FOR ANY PURPOSE OTHER THAN THAT FOR WHICH IT WAS ISSUED WITHOUT THE WRITTEN PERMISSION OF GLAZING VISION LTD.

REV.	REVISION DESCRIPTION	NAME/DATE
-	Initial release	HL 16/10/18
A	Changes to splits in insulation	HL 18/03/19
B	Added note to detail A and C about internal finishes & removed detail B	HTT 23/01/20
C	Added note to detail A & C about Kerb Fixings with packers	HTT 04/02/20

CHECKED HL 04/02/20 SCALE NTS

PRODUCT GV Standard 3-Wall Box

DESCRIPTION  
 Section C-C

DRAWING NUMBER  
**606-ASS-105** SHEET  
**1 of 1**

\*Example glass specification:  
 6mm clear toughened outer pane  
 16mm Black silicone sealed argon filled cavity with warm edge spacer  
 6mm clear toughened inner pane with soft low E coating