


**Detail A ( Scale 1 : 2 )**

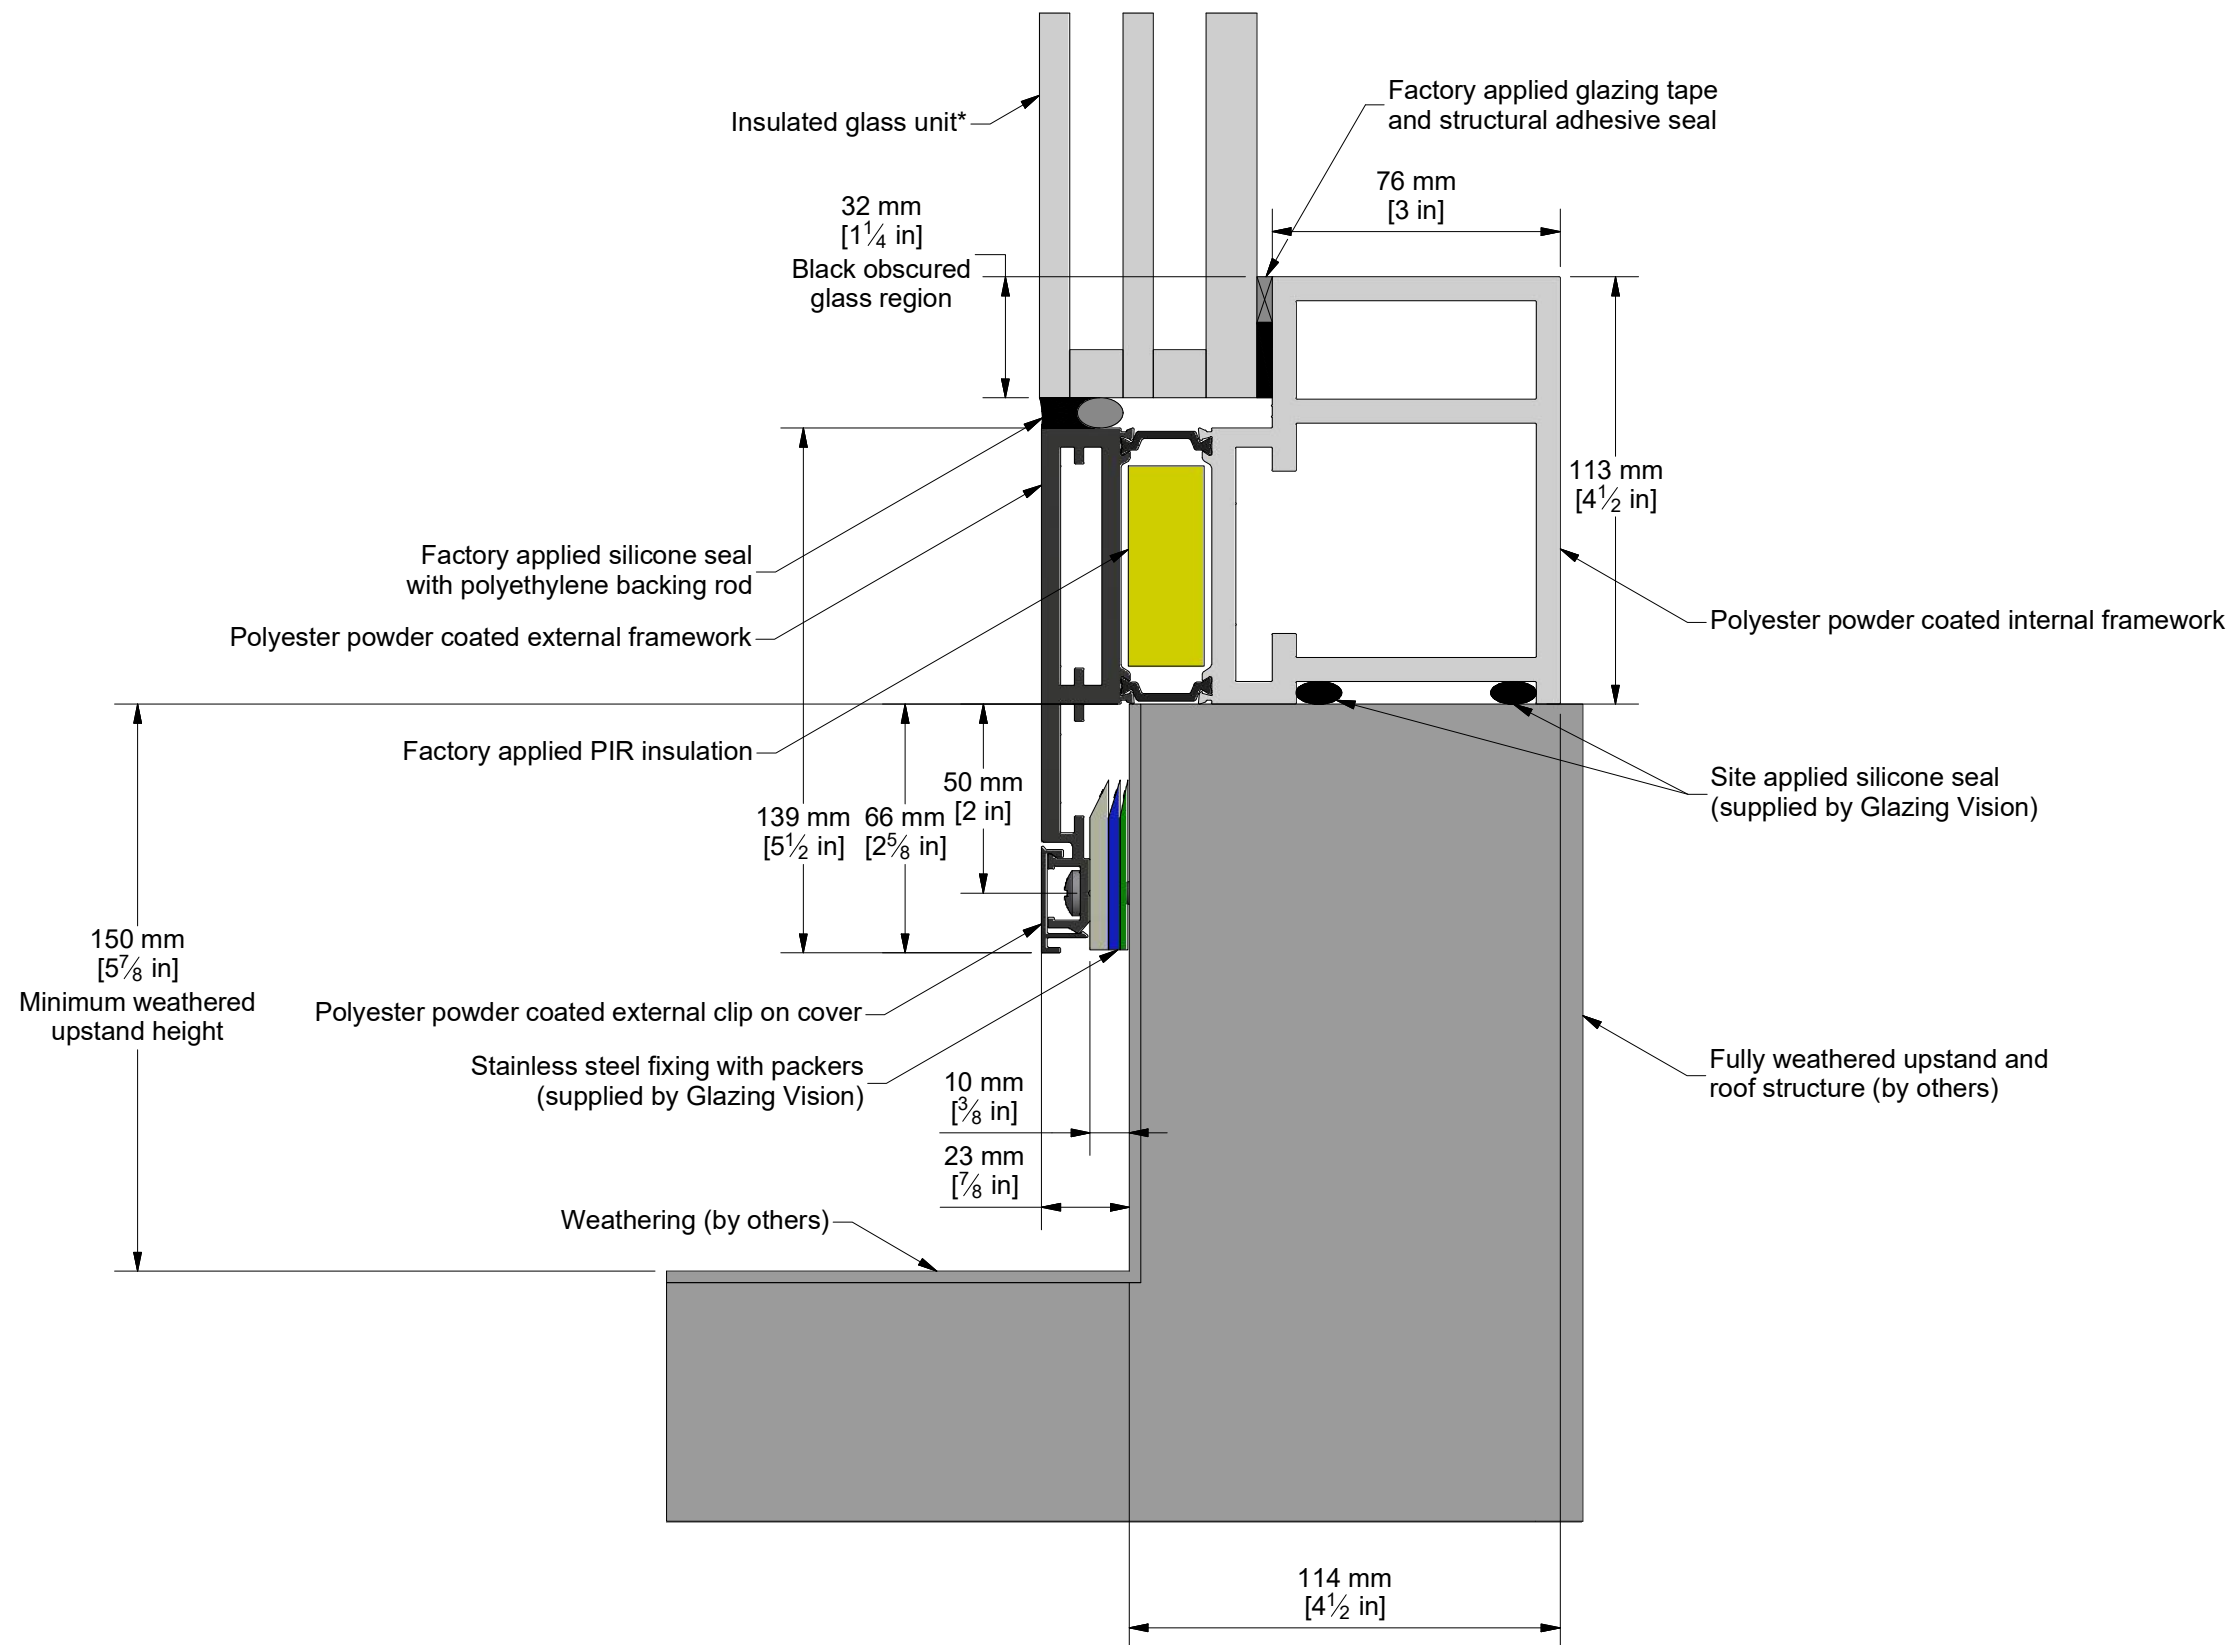

GLASS CONFORMS TO IMPACT RESISTANCE AND BREAKAGE CHARACTERISTICS OF BS EN 12600:2002. IGUs FABRICATED TO BS EN 1279 AND SUPPLIED IN ACCORDANCE WITH BS 5516-2:2004.

**FINISH SPECIFICATION:**  
 POLYESTER POWDER COATED: MIN 40 MICRONS  
 STANDARD EXTERNAL COLOUR: **RAL 7015 Slate Grey**  
 STANDARD INTERNAL COLOUR: **RAL 9010 Pure White**  
**FIXING SPECIFICATION: A2 STAINLESS STEEL**  
**SEALANTS SPECIFICATION: NEUTRAL CURE TO BS5889**  
 ALL DIMENSIONS mm [in] UNLESS OTHERWISE STATED.



**UK Office**  
 Sawmills Road  
 Diss Norfolk IP22 4RG  
 Tel: +44 (0)1379 658300  
 Email: sales@glazingvision.co.uk  
 Website: www.glazingvision.co.uk

**USA Office**  
 201 Locust Street  
 Hartford Connecticut 06114  
 Tel: +1 860 206 8111  
 Email: sales@glazingvision.com  
 Website: www.glazingvision.com

IT IS GLAZING VISION'S POLICY TO CONTINUOUSLY DEVELOP AND IMPROVE OUR PRODUCTS. WE THEREFORE RESERVE THE RIGHT TO MODIFY OR CHANGE THE DETAIL DESIGN AT OUR DISCRETION AND WITHOUT PRIOR NOTICE.

THIS DRAWING IS COPYRIGHT AND THE SOLE PROPERTY OF GLAZING VISION LTD. THE DESIGNS / INFORMATION IT CONTAINS ARE PRIVATE AND CONFIDENTIAL. IT MUST NOT BE COPIED, EXHIBITED OR COMMUNICATED TO THIRD PARTIES FOR ANY PURPOSE OTHER THAN THAT FOR WHICH IT WAS ISSUED WITHOUT THE WRITTEN PERMISSION OF GLAZING VISION LTD.

REV.	REVISION DESCRIPTION	NAME/DATE
-	Initial release	HL 08.07.19

CHECKED JSL 08.07.19 SCALE NTS

PRODUCT GV Standard Free Standing Skybox

DESCRIPTION  
 Detail A

DRAWING NUMBER 700-ASS-007 SHEET 1 of 1

**\*Varies dependent on glass specification**  
 Triple glazed unit shown, but a double glazed option is also available.  
 Check your quote/order confirmation for specific information on what's been specified in your product.